






NOTES

ALL DIMENSIONS AND LEVELS ARE TO BE CHECKED ON SITE


ANY DISCREPANCIES ARE TO BE REPORTED TO THE PROJECT MANAGER BEFORE ANY WORK COMMENCES

THIS DRAWING SHALL NOT BE SCALED TO ASCERTAIN ANY
DIMENSIONS WORK TO FIGURED DIMS ONLY

THIS DRAWING SHALL NOT BE REPRODUCED WITHOUT
EXPRESS WRITTEN PERMISSION FROM Clarkes Bespoke
Design LTD.

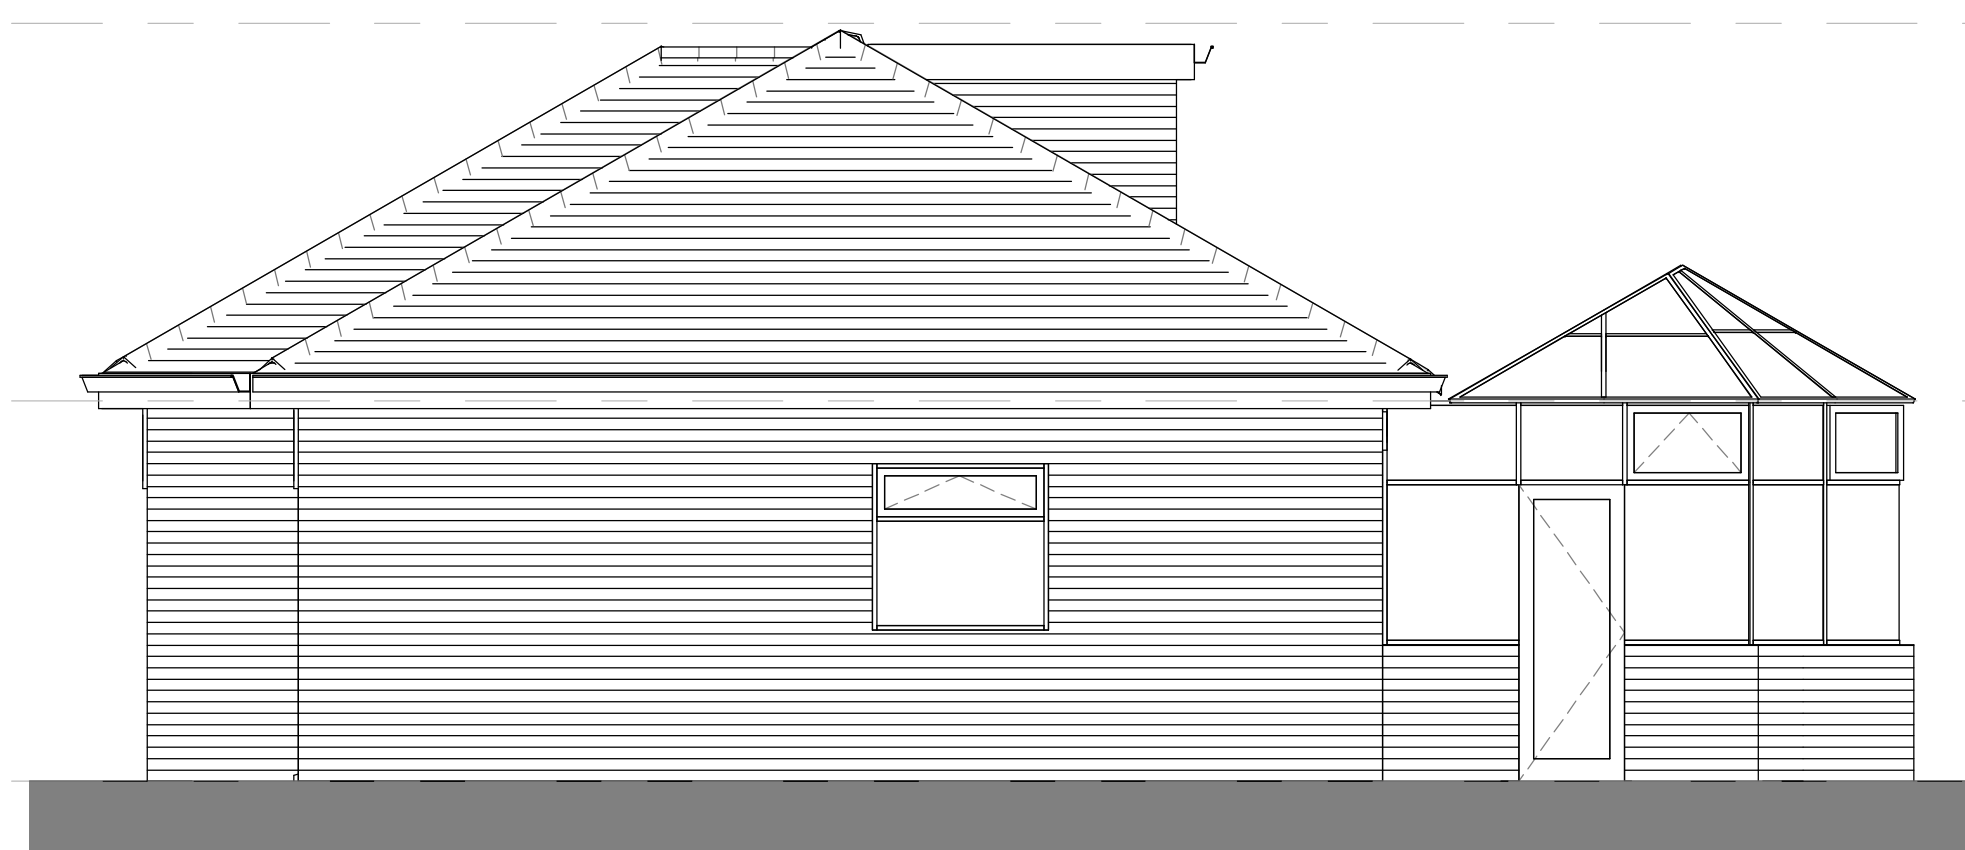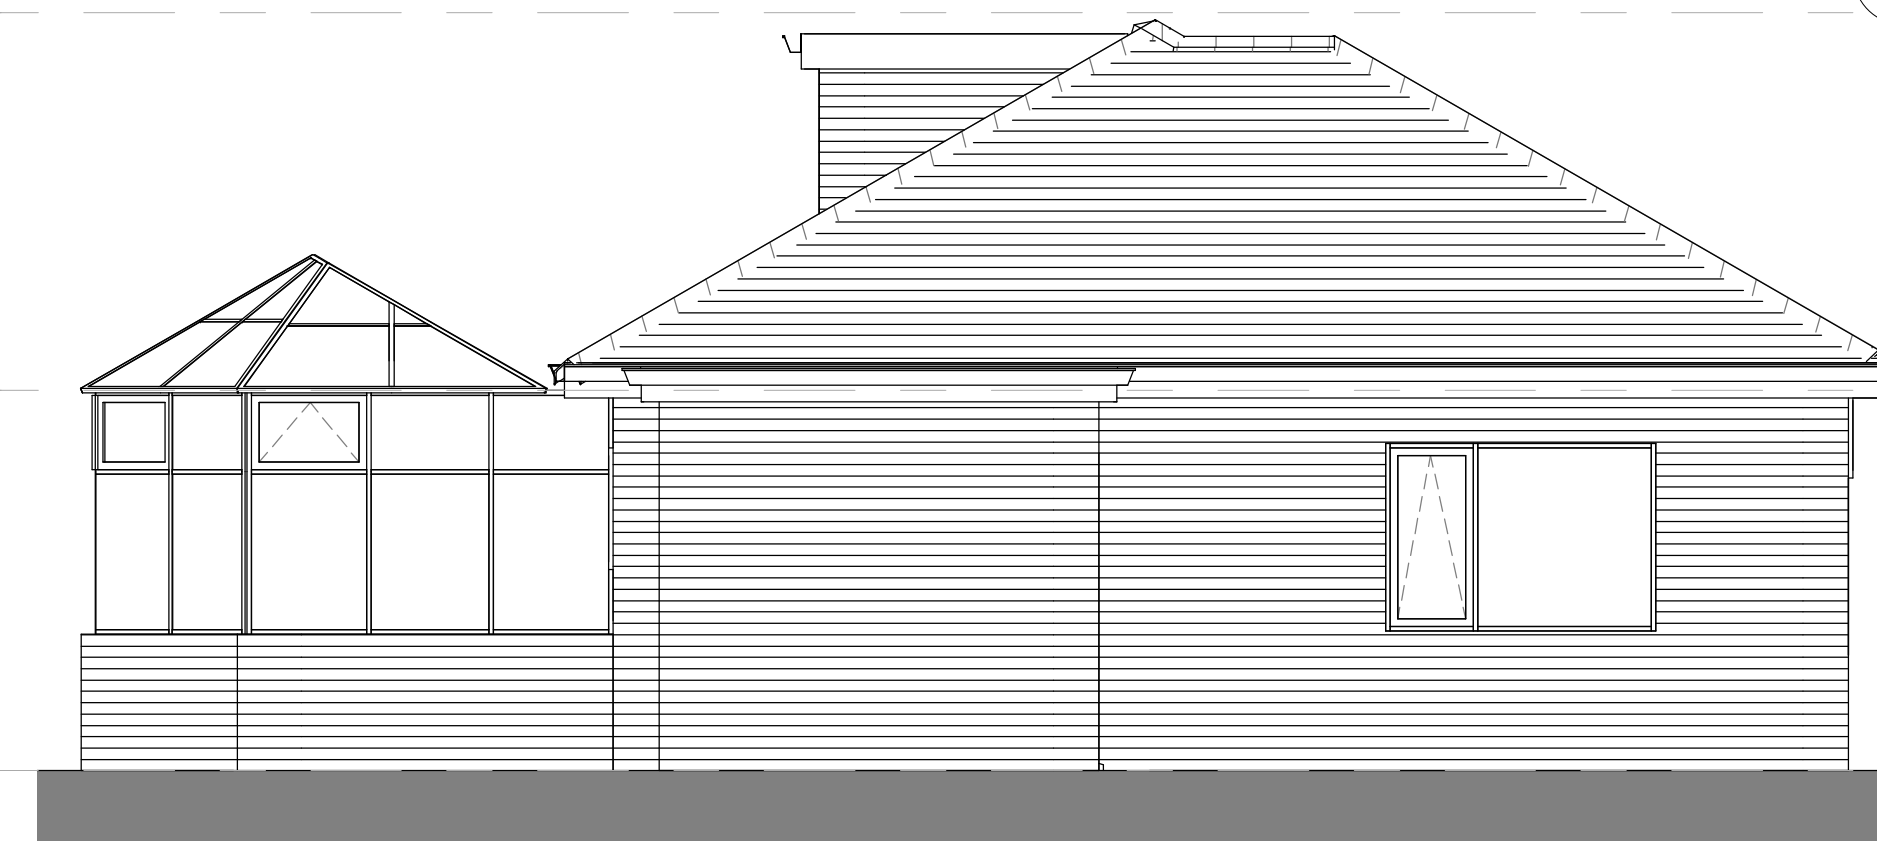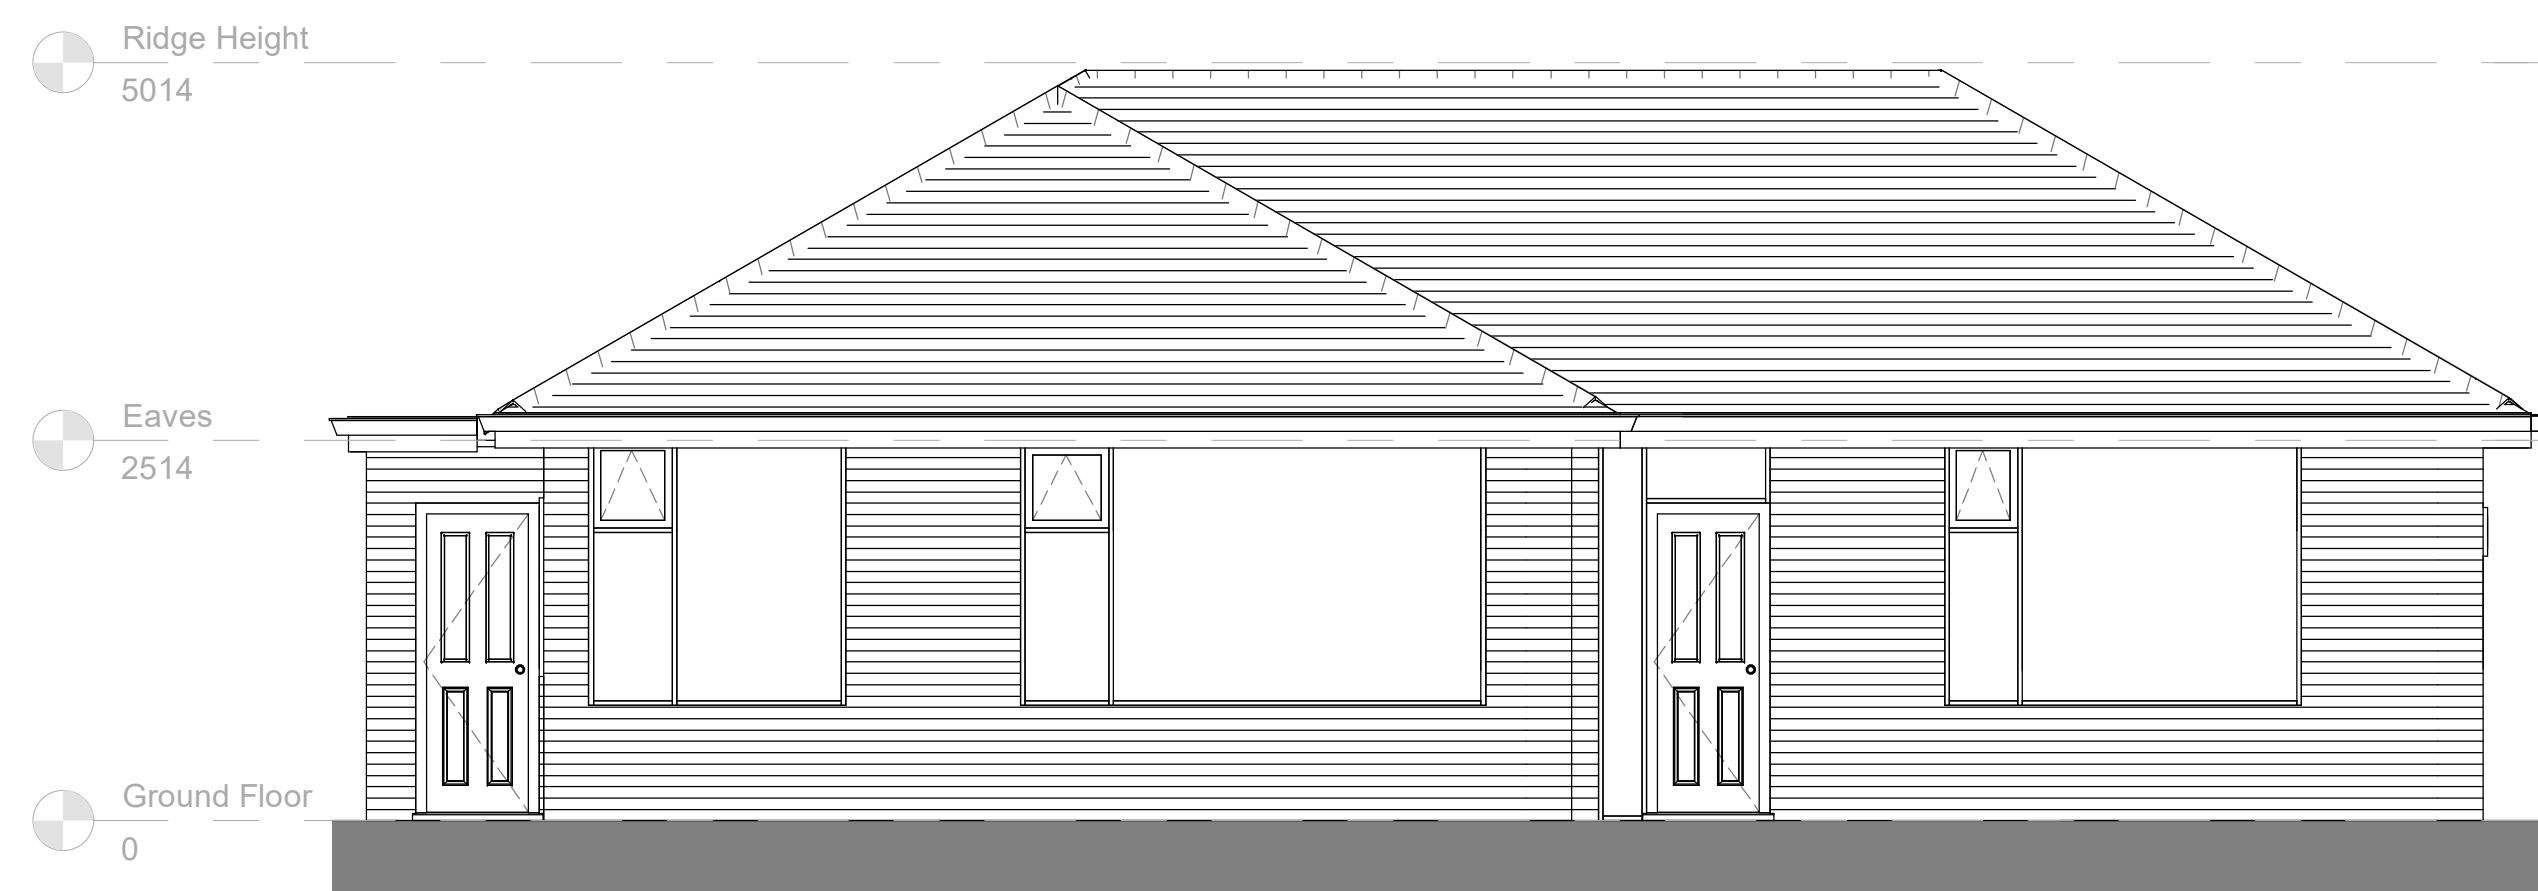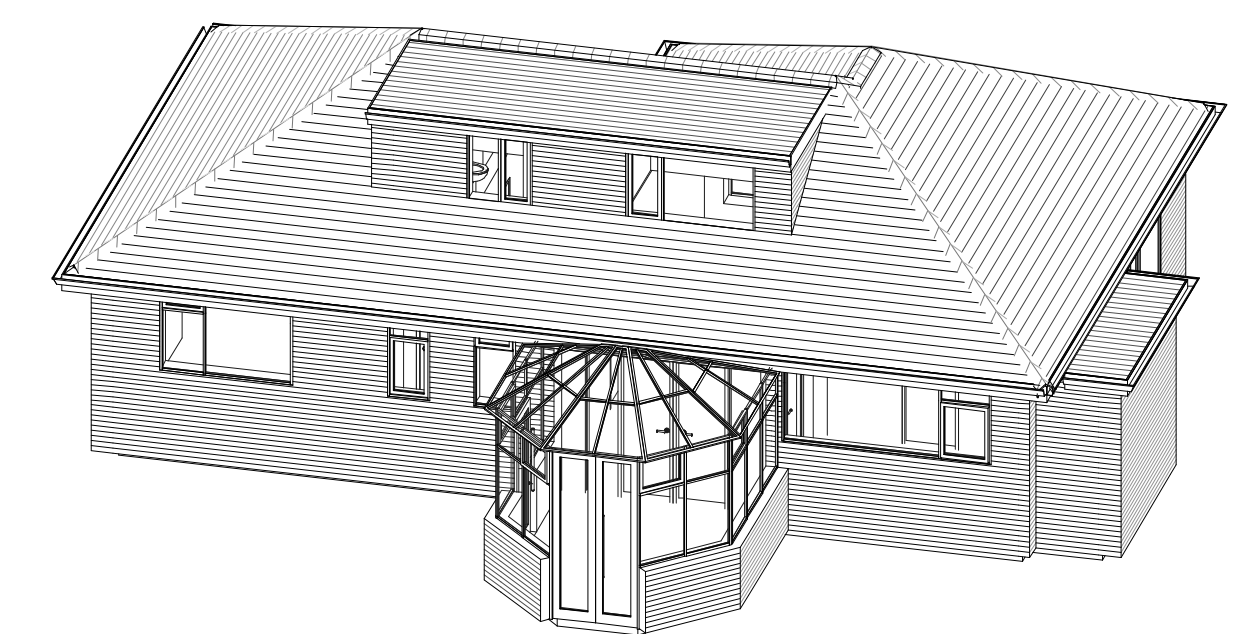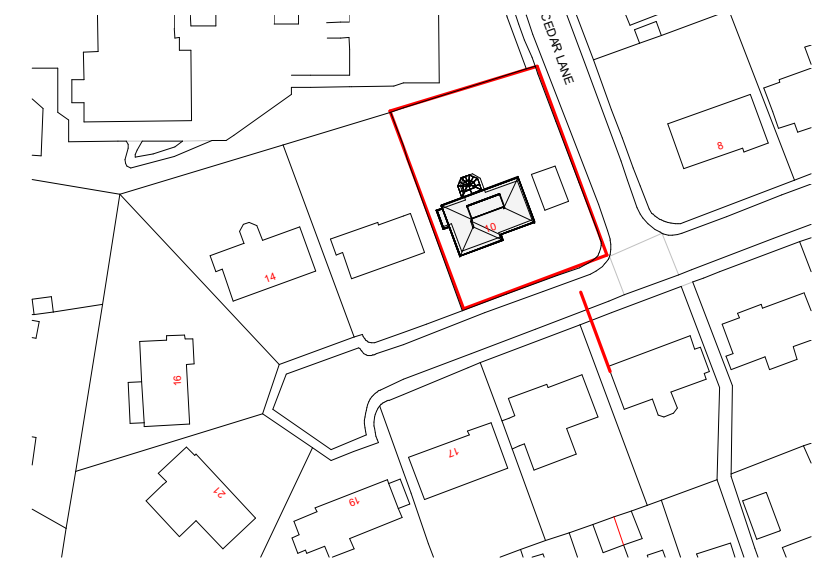

P1	20.01.22	BC	First Issue
Rev No.	Rev Date	Rev By	Description
project			
10 Beech Hill			
location			
10 Beech Hill Rd Grasscroft Oldham OL4 4DR			
client			
Ben Lawton			



DESIGN
ARCHITECTURE. INTERIOR. LANDSCAPE.

T: 07402266305 E: brad@cbdarchitecture.com
Phoenix House, 4 Huddersfield Road, Stalybridge, SK15 2QA



drawing title			
Location Plan and As Existing Plans			
dwg purpose			
scale As indicated @ sheet size A1	drawn BC rev date 20.01.22	checked BC	
21-102 job number	PL-001 drawing number	P1 revision	