


04 Detailed Plan of Affected Area
1:25@A3


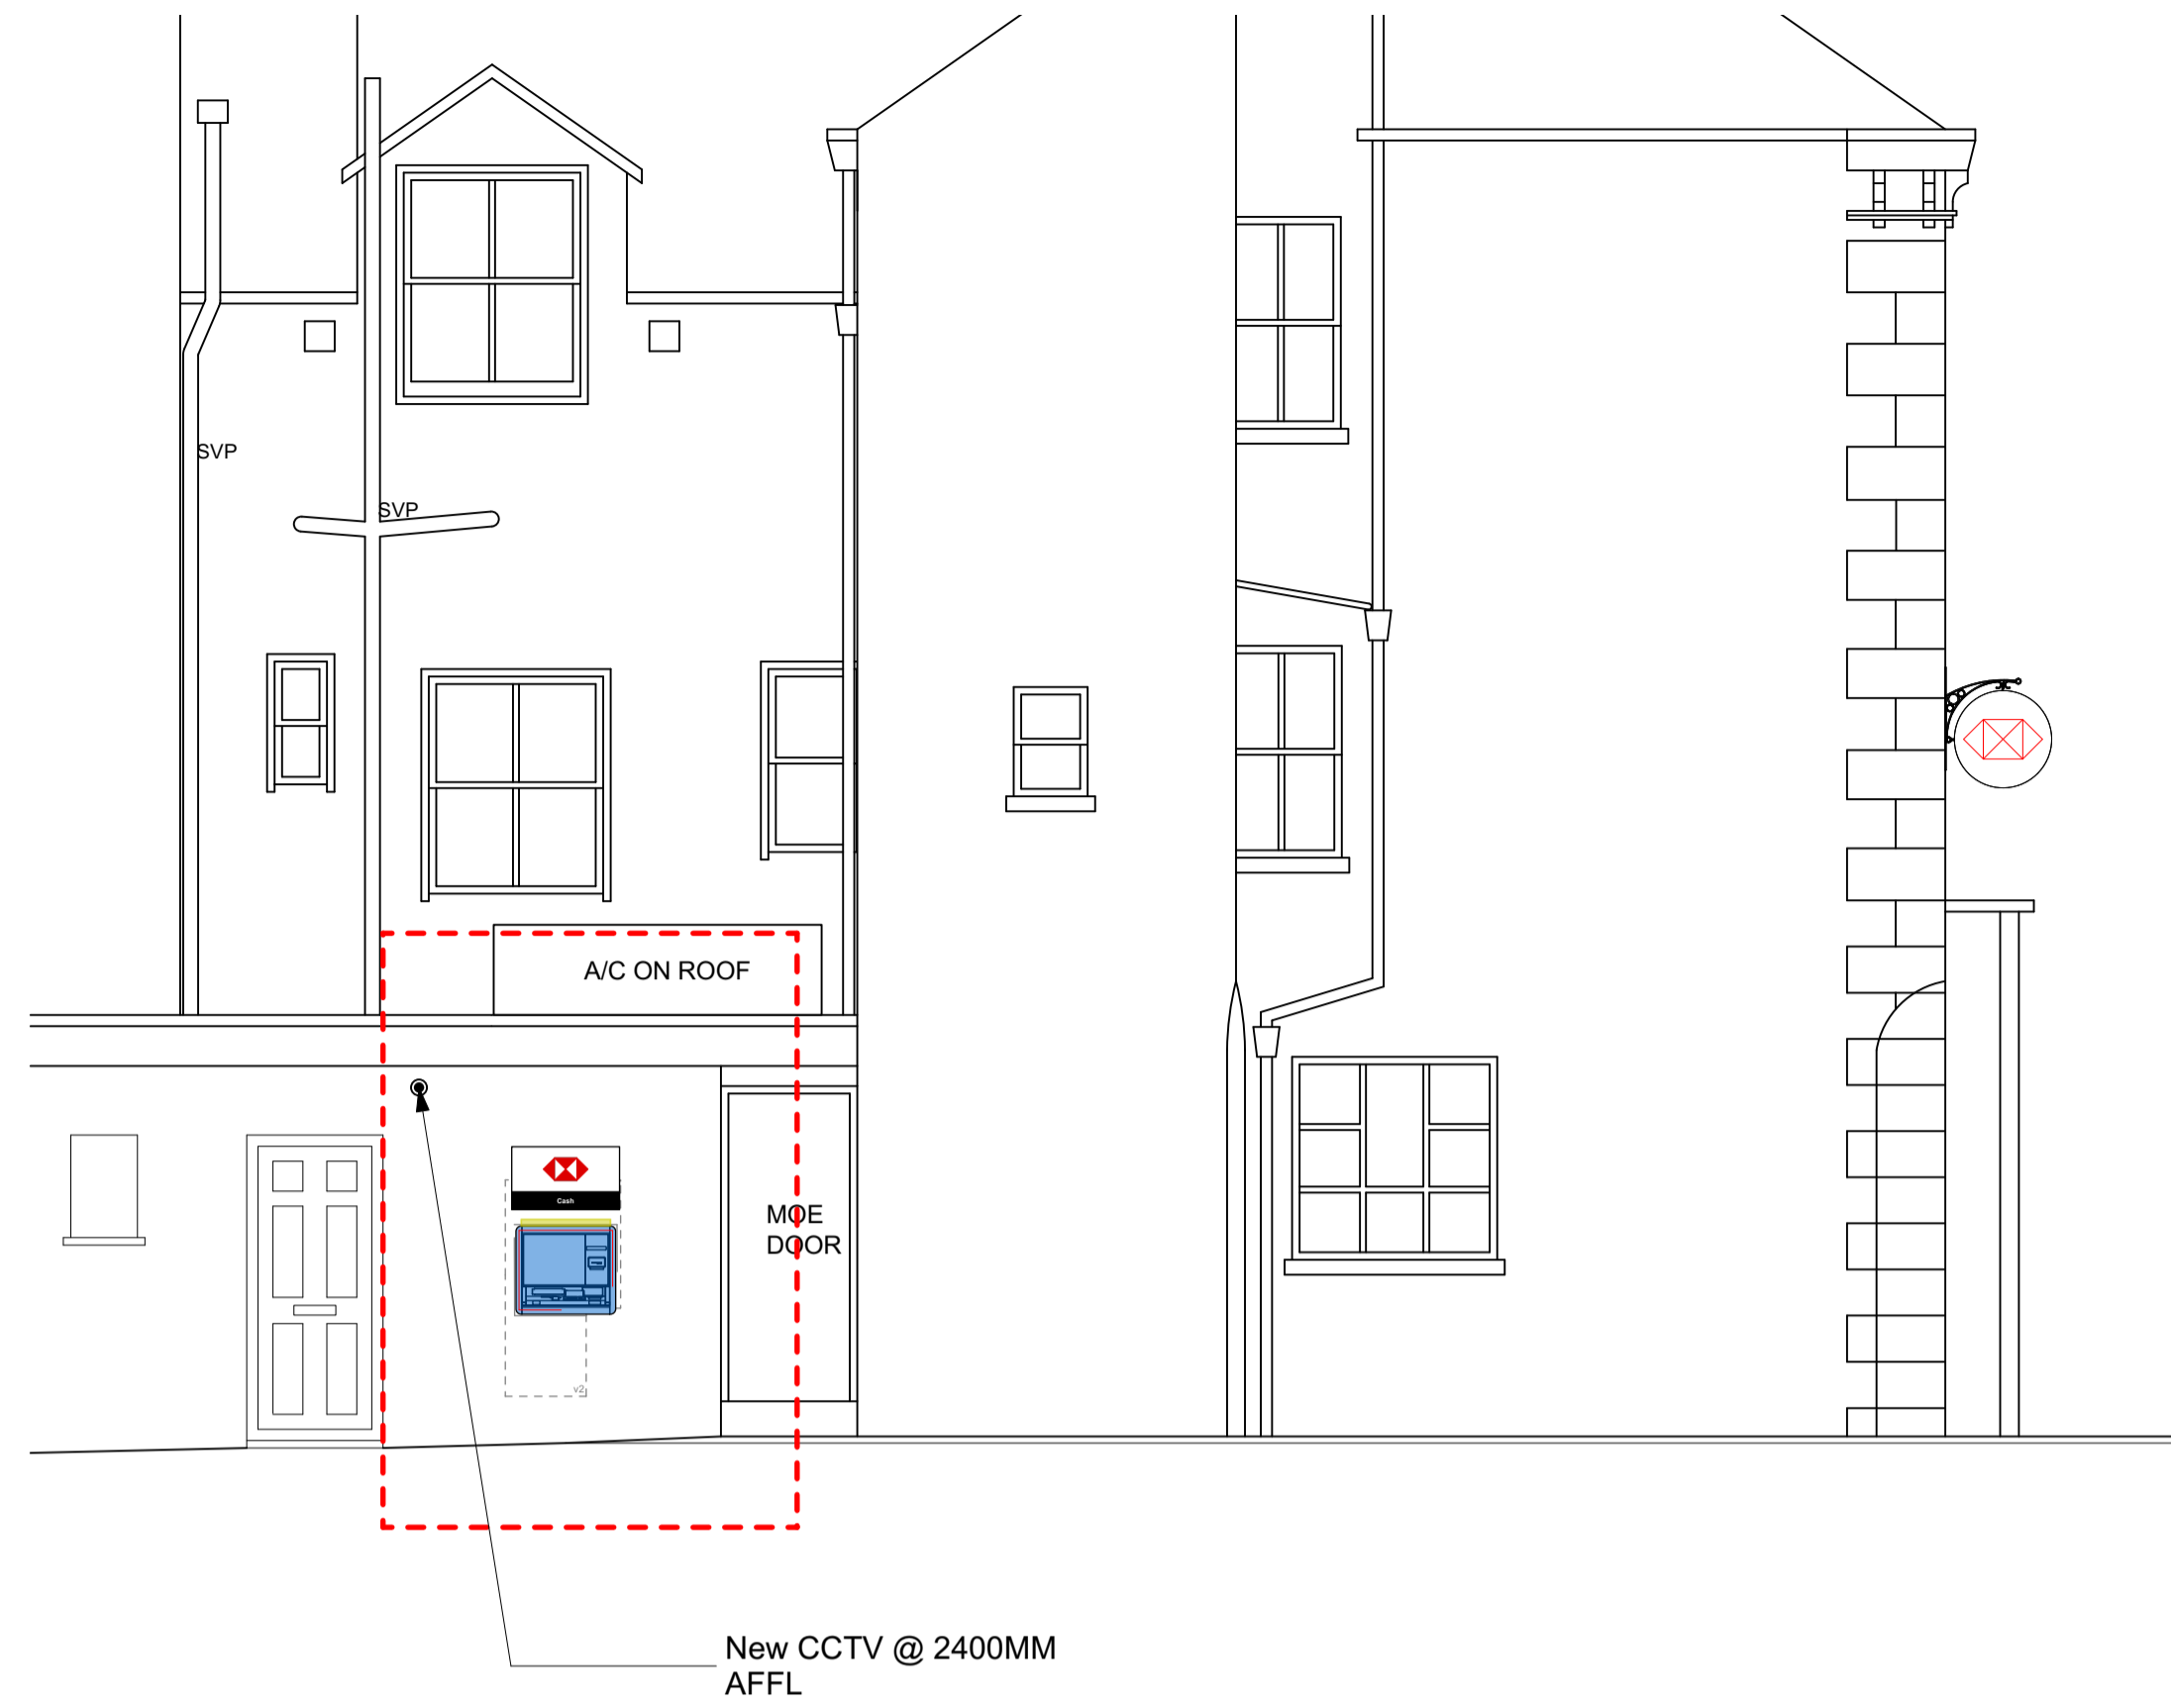


05 Elevation of Affected Area
1:100@A3


LEGEND

- SELF SERVICE MACHINE BEING REMOVED
- SELF SERVICE MACHINE/EQUIPMENT/FURNITURE BEING RELOCATED
- SELF SERVICE MACHINE NEW EQUIPMENT
- AREA OF REQUIRED ADJUSTMENT TO (EXISTING/PROPOSED)

- SCOPE OF WORKS**
- NEW ATM TO BE INSTALLED THROUGH EXISTING APERTURE WITH MODIFICATION REQUIRED TO SUIT NEW MACHINE HEIGHT.
 - ALL EXTERNAL FINISHES ARE TO MATCH EXISTING FLOORING AND WALL TO BE MADE GOOD FOLLOWING MACHINES REPLACEMENT
 - SCOTIA COLLAR AS SHOWN
 - CCTV TO BE INSTALLED 2400MM AFFL AS SHOWN.

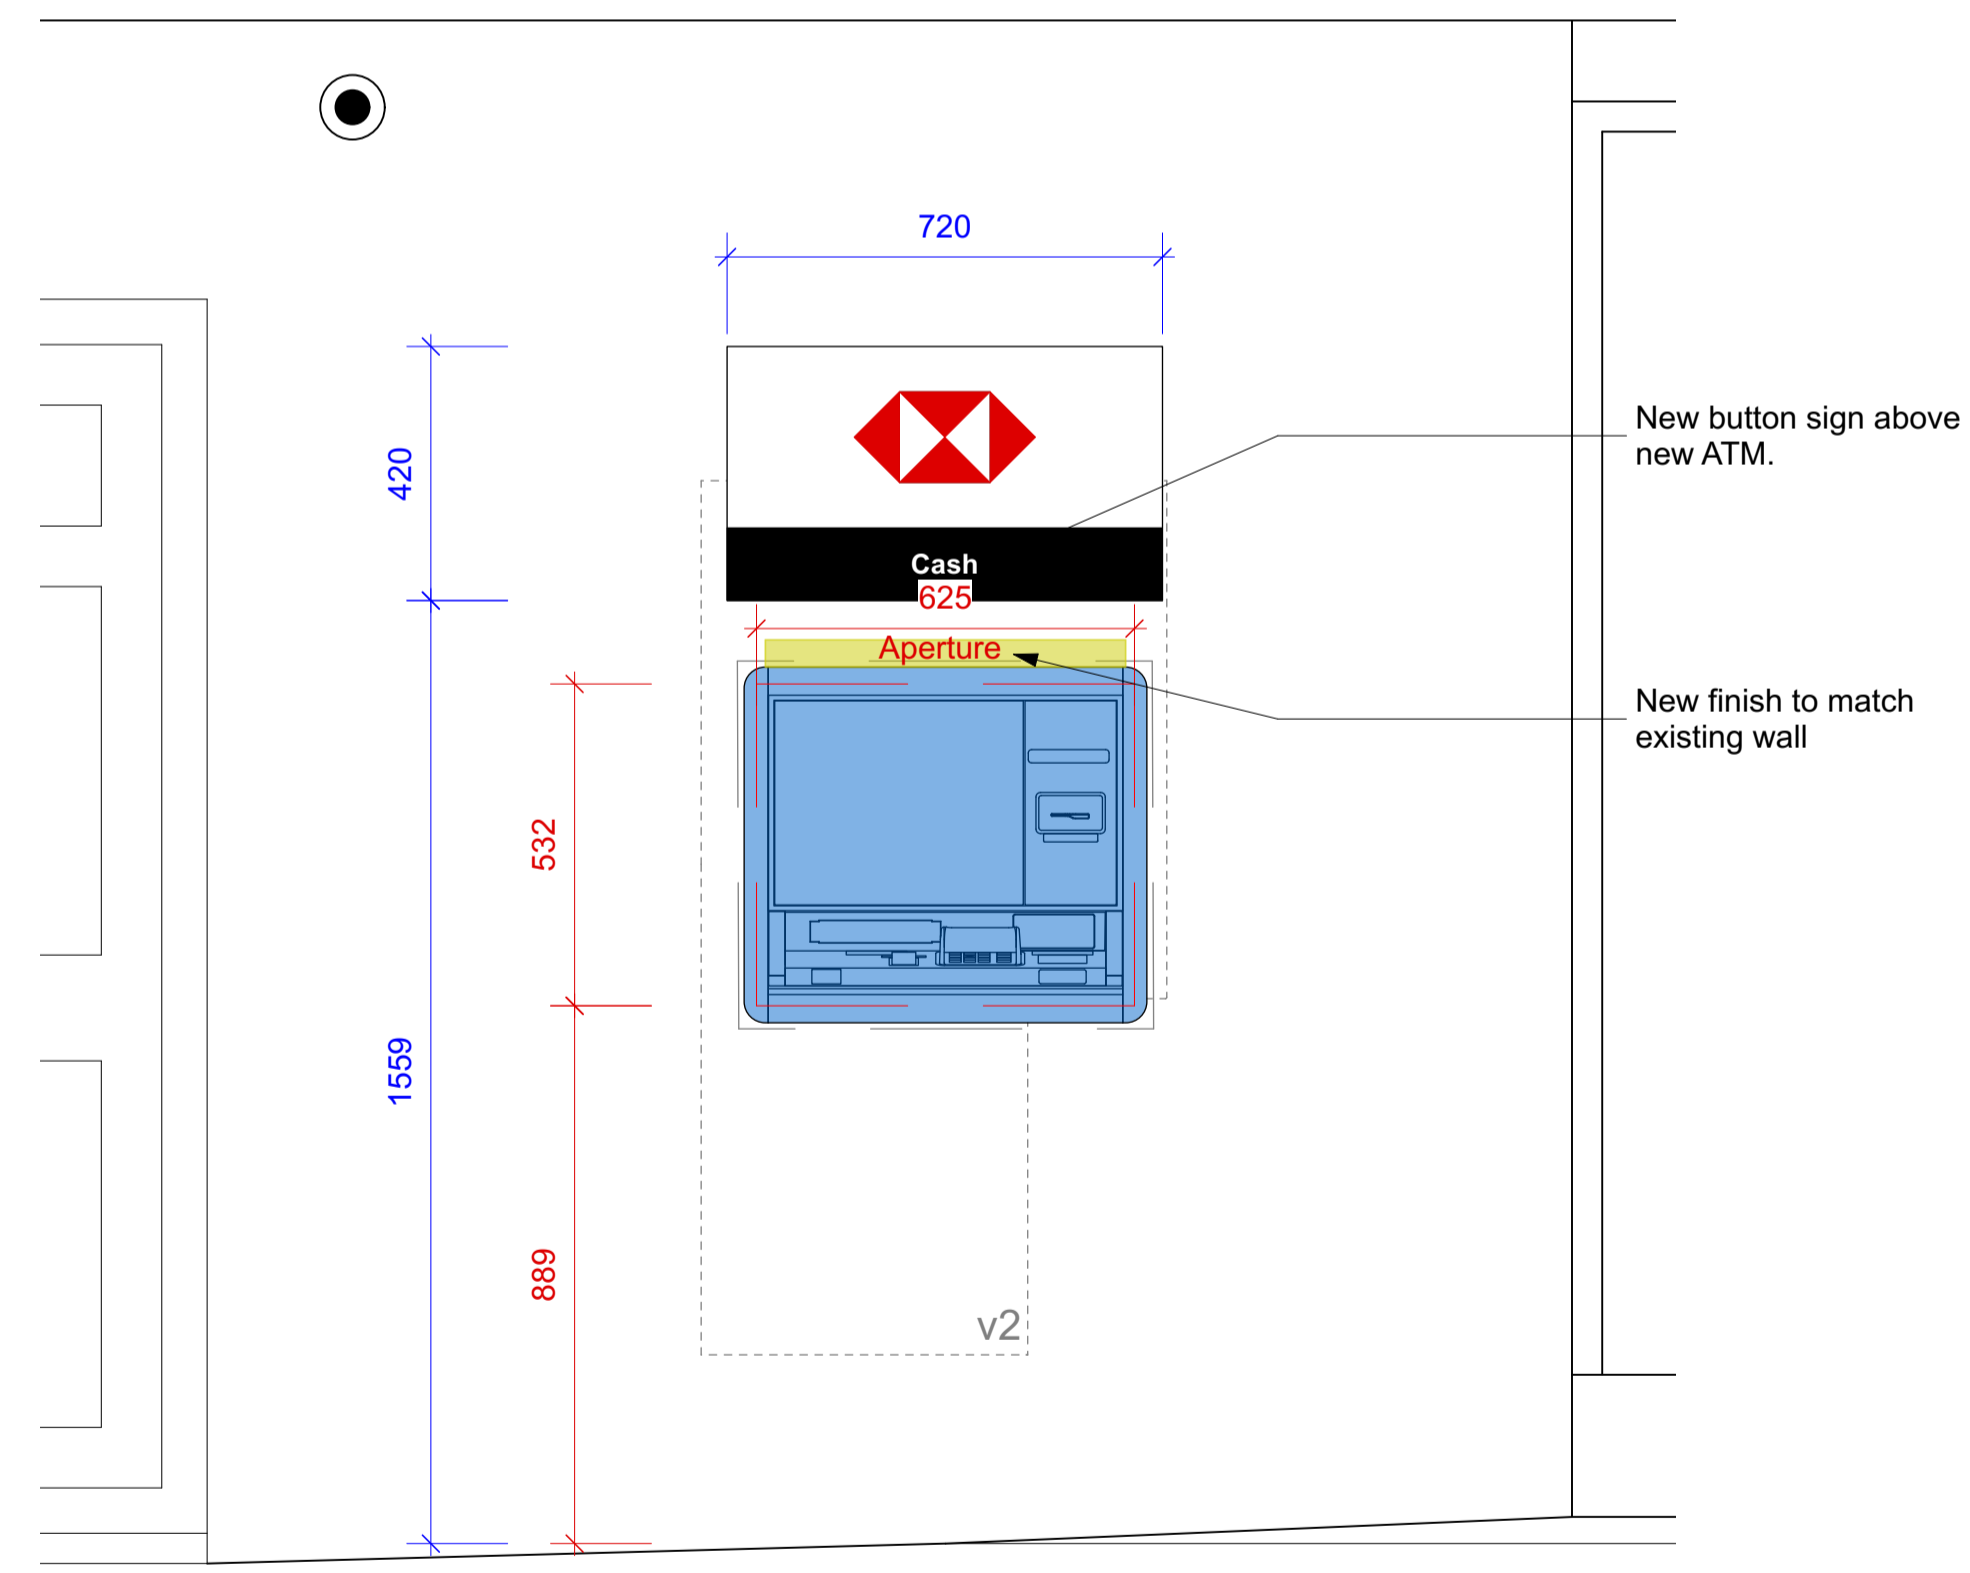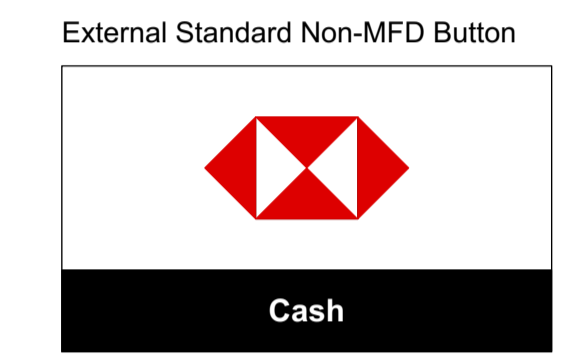

06 Detailed Elevation of Affected Area
1:25@A3

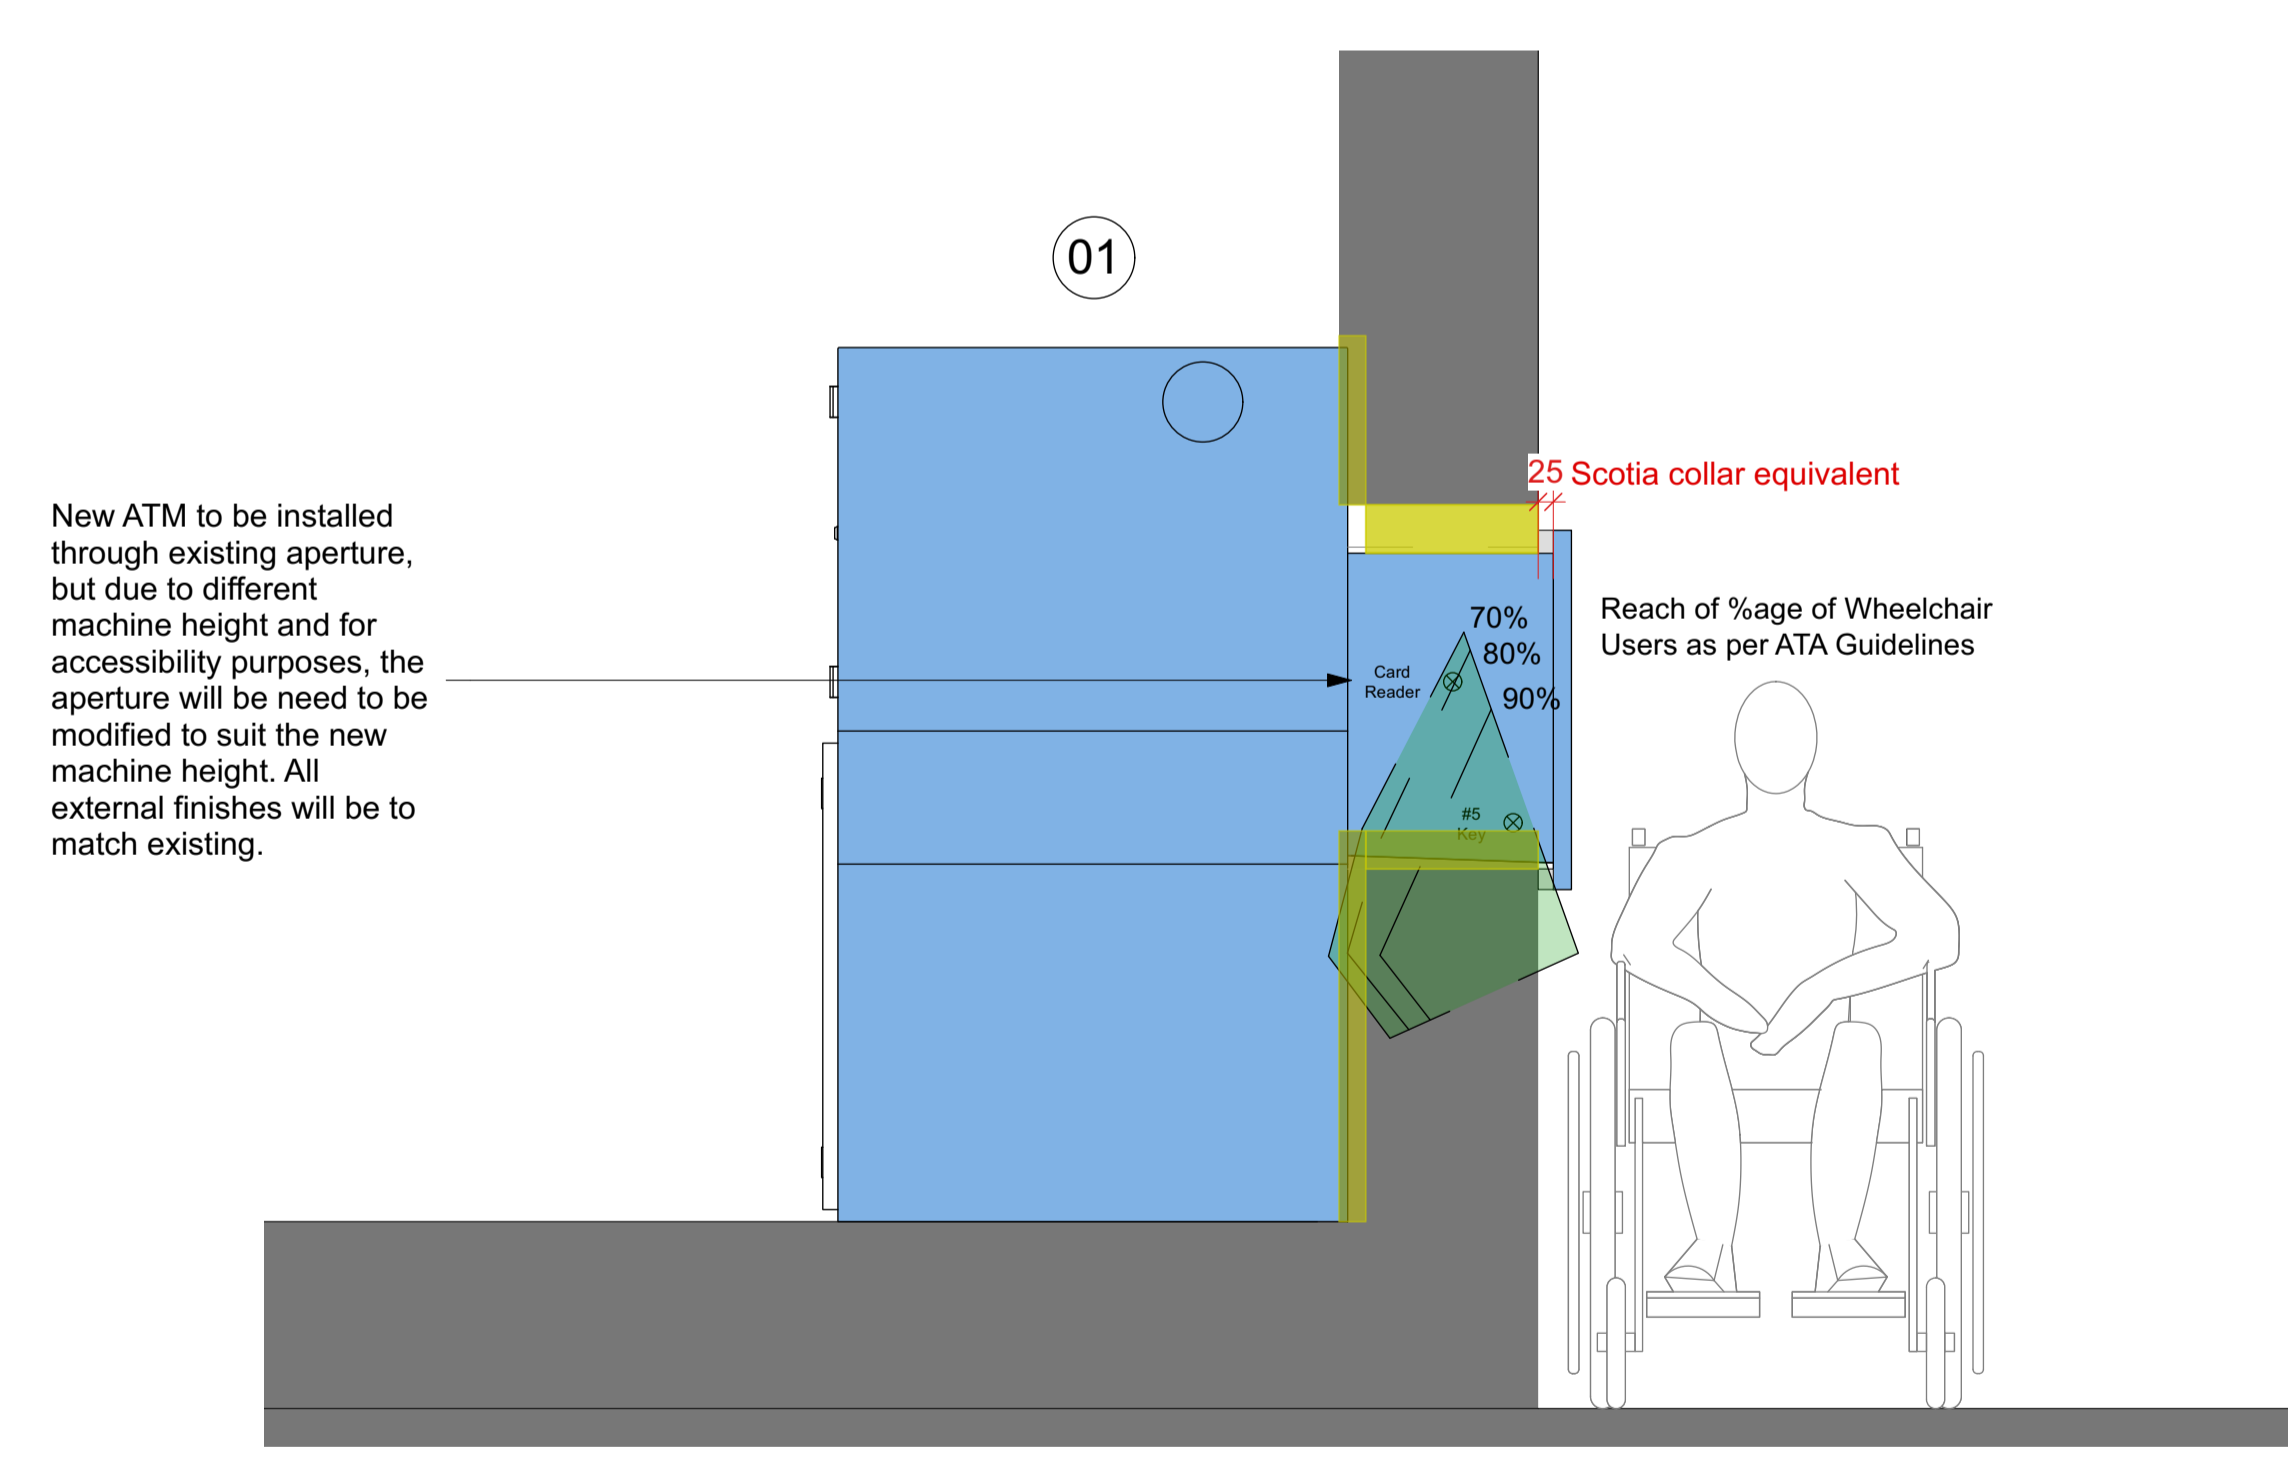

07 Detailed Section of Affected Area
1:25@A3

REVISION	BY	DATE	REVISION	BY	DATE

CONTRACTORS MUST CHECK ALL DIMENSIONS ON SITE. ONLY FIGURED DIMENSIONS ARE TO BE WORKED FROM. DISCREPANCIES MUST BE REPORTED TO THE ARCHITECT BEFORE PROCEEDING.

© THIS DRAWING IS COPYRIGHT

PLANNING

CLIENT
CORPORATE REAL ESTATE

PROJECT
2021 EMERALD
HOLSWORTHY
PIN GB3900

PUBLIC	
DRAWING PROPOSED DETAILS 01	
DRAWING No. 21 035 161 23	SCALE 1:100 @ A3 1:50 @ A1
DRAWN BY / OFFICE EAV / DORCHESTER	REVISION -