




04 Detailed Plan of Affected Area
1:25@A3

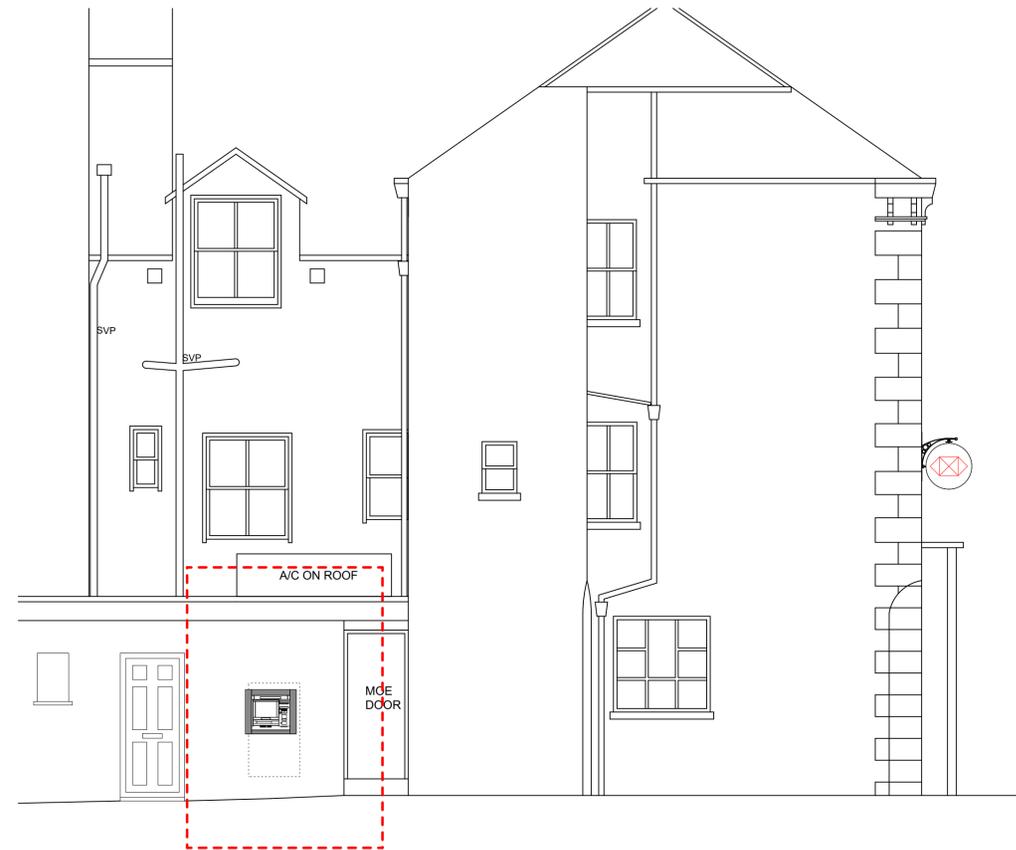

05 Elevation of Affected Area
1:100@A3




LEGEND

- SELF SERVICE MACHINE BEING REMOVED
- SELF SERVICE MACHINE/EQUIPMENT/FURNITURE BEING RELOCATED
- SELF SERVICE MACHINE NEW EQUIPMENT
- AREA OF REQUIRED ADJUSTMENT TO (EXISTING/PROPOSED)



06 Detailed Elevation of Affected Area
1:25@A3

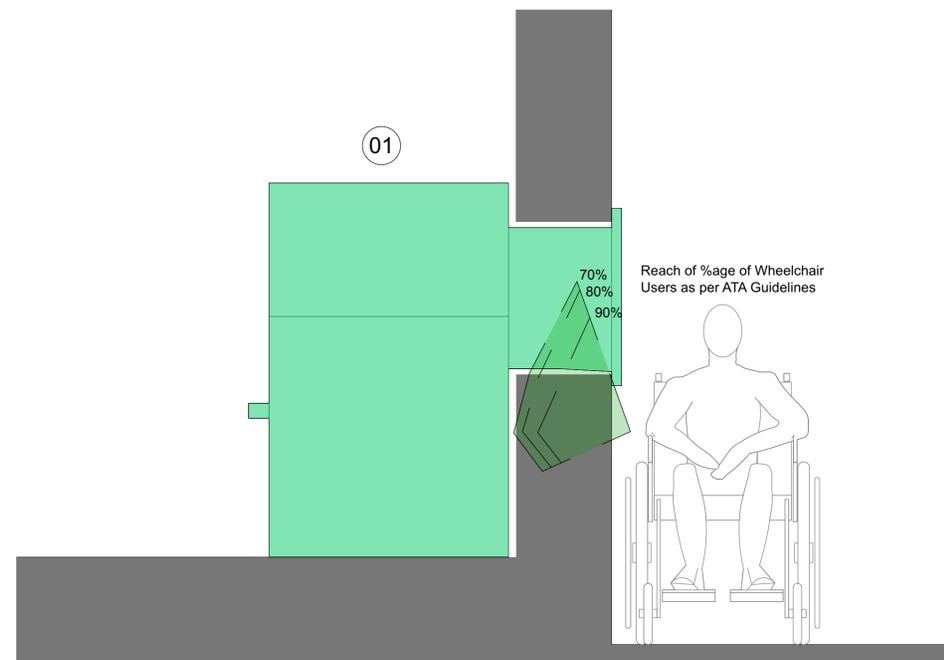

07 Detailed Section of Affected Area
1:25@A3

REVISION	BY	DATE	REVISION	BY	DATE

CONTRACTORS MUST CHECK ALL DIMENSIONS ON SITE. ONLY FIGURED DIMENSIONS ARE TO BE WORKED FROM. DISCREPANCIES MUST BE REPORTED TO THE ARCHITECT BEFORE PROCEEDING.
© THIS DRAWING IS COPYRIGHT

PLANNING

CLIENT	CORPORATE REAL ESTATE
PROJECT	2021 EMERALD HOLSWORTHY PIN GB3900

PUBLIC	
DRAWING EXISTING DETAILS 01	
DRAWING No. 21 035 161 03	SCALE 1:100 @ A3 1:50 @ A1
DRAWN BY / OFFICE JPR / DORCHESTER	REVISION -