





Scale
1:50
0m 1m 2m

CHECK SCALE BAR PRIOR TO SCALING MEASUREMENTS FROM THIS DRAWING

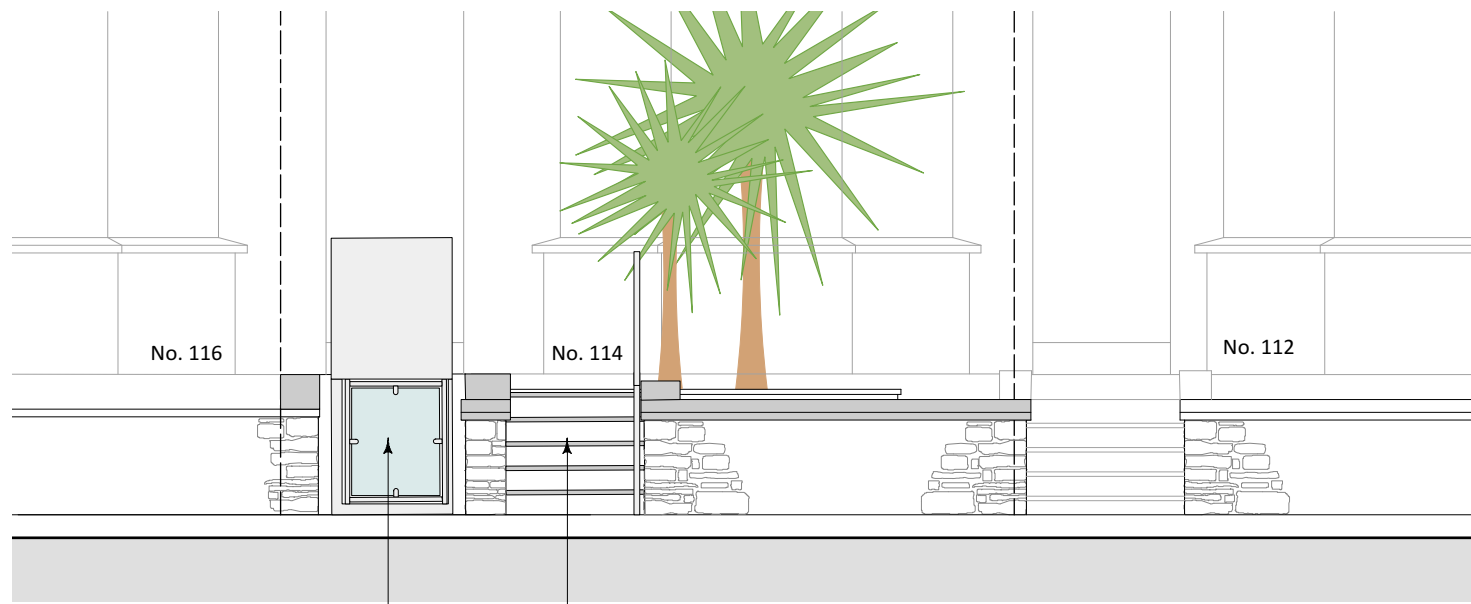


SOUTH ELEVATION

PLATFORM LIFT
REMOVE SECTION OF EXTG
STONE RETAINING WALL
AND FORM NEW STEPS

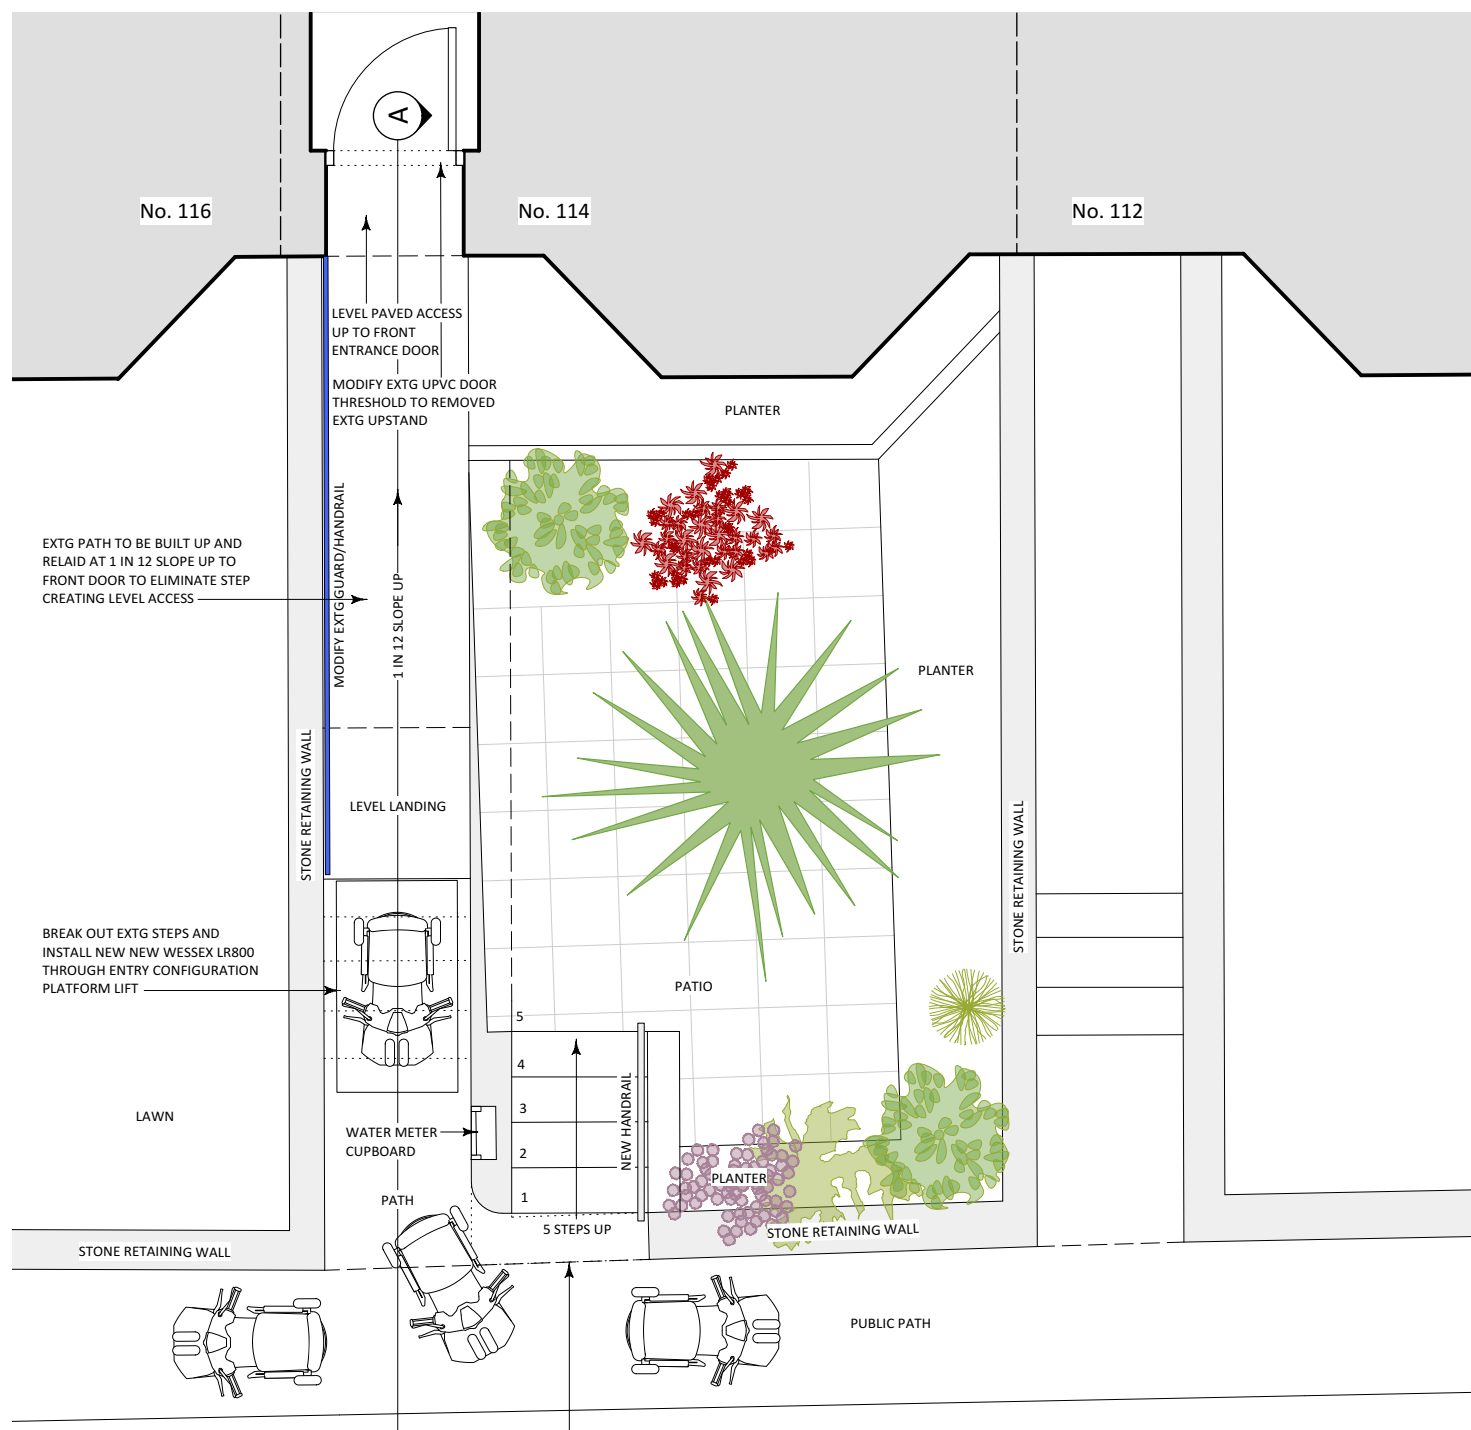

PLAN LAYOUT

REMOVE SECTION OF EXTG
STONE RETAINING WALL
AND FORM NEW STEPS

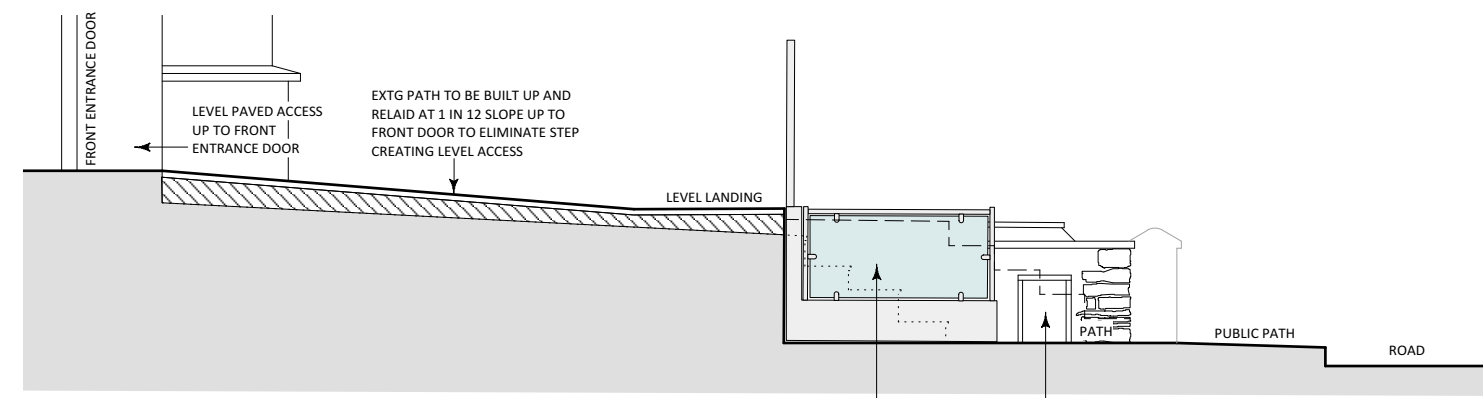

SECTION A-A

BREAK OUT EXTG STEPS AND
INSTALL NEW WESSEX LR800
THROUGH ENTRY CONFIGURATION
PLATFORM LIFT

WATER METER
CUPBOARD

PROPOSED

PROJECT
Proposed platform lift,
114 Meddon Street,
Bideford, Devon, EX39 2EW

CLIENT
Torridge District Council

STAGE
Planning

DATE
April 2022

REVISIONS:
A Draft stamp removed 09/05/22

SHEET
A3

DWN. BY
HCP

DRW NO.
1084 02

REV
A



www.piperarchitecture.co.uk
info@piperarchitecture.co.uk
01409 253 363
Piper Architecture Ltd, London House,
Fore Street, Holsworthy, Devon, EX22 6EB
© Reproduction of these drawings is strictly
prohibited without permission of Piper Architecture Ltd.