





Scale
1:50
0m 1m 2m

CHECK SCALE BAR PRIOR TO SCALING
MEASUREMENTS FROM THIS DRAWING

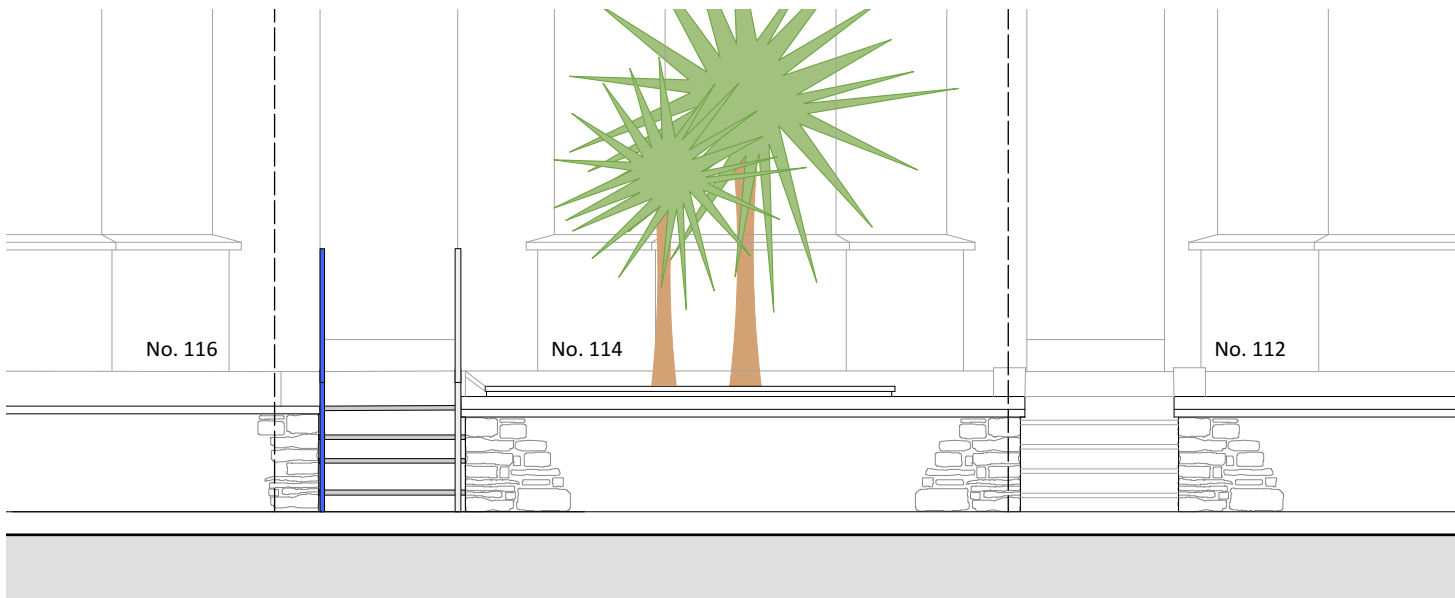

SOUTH ELEVATION

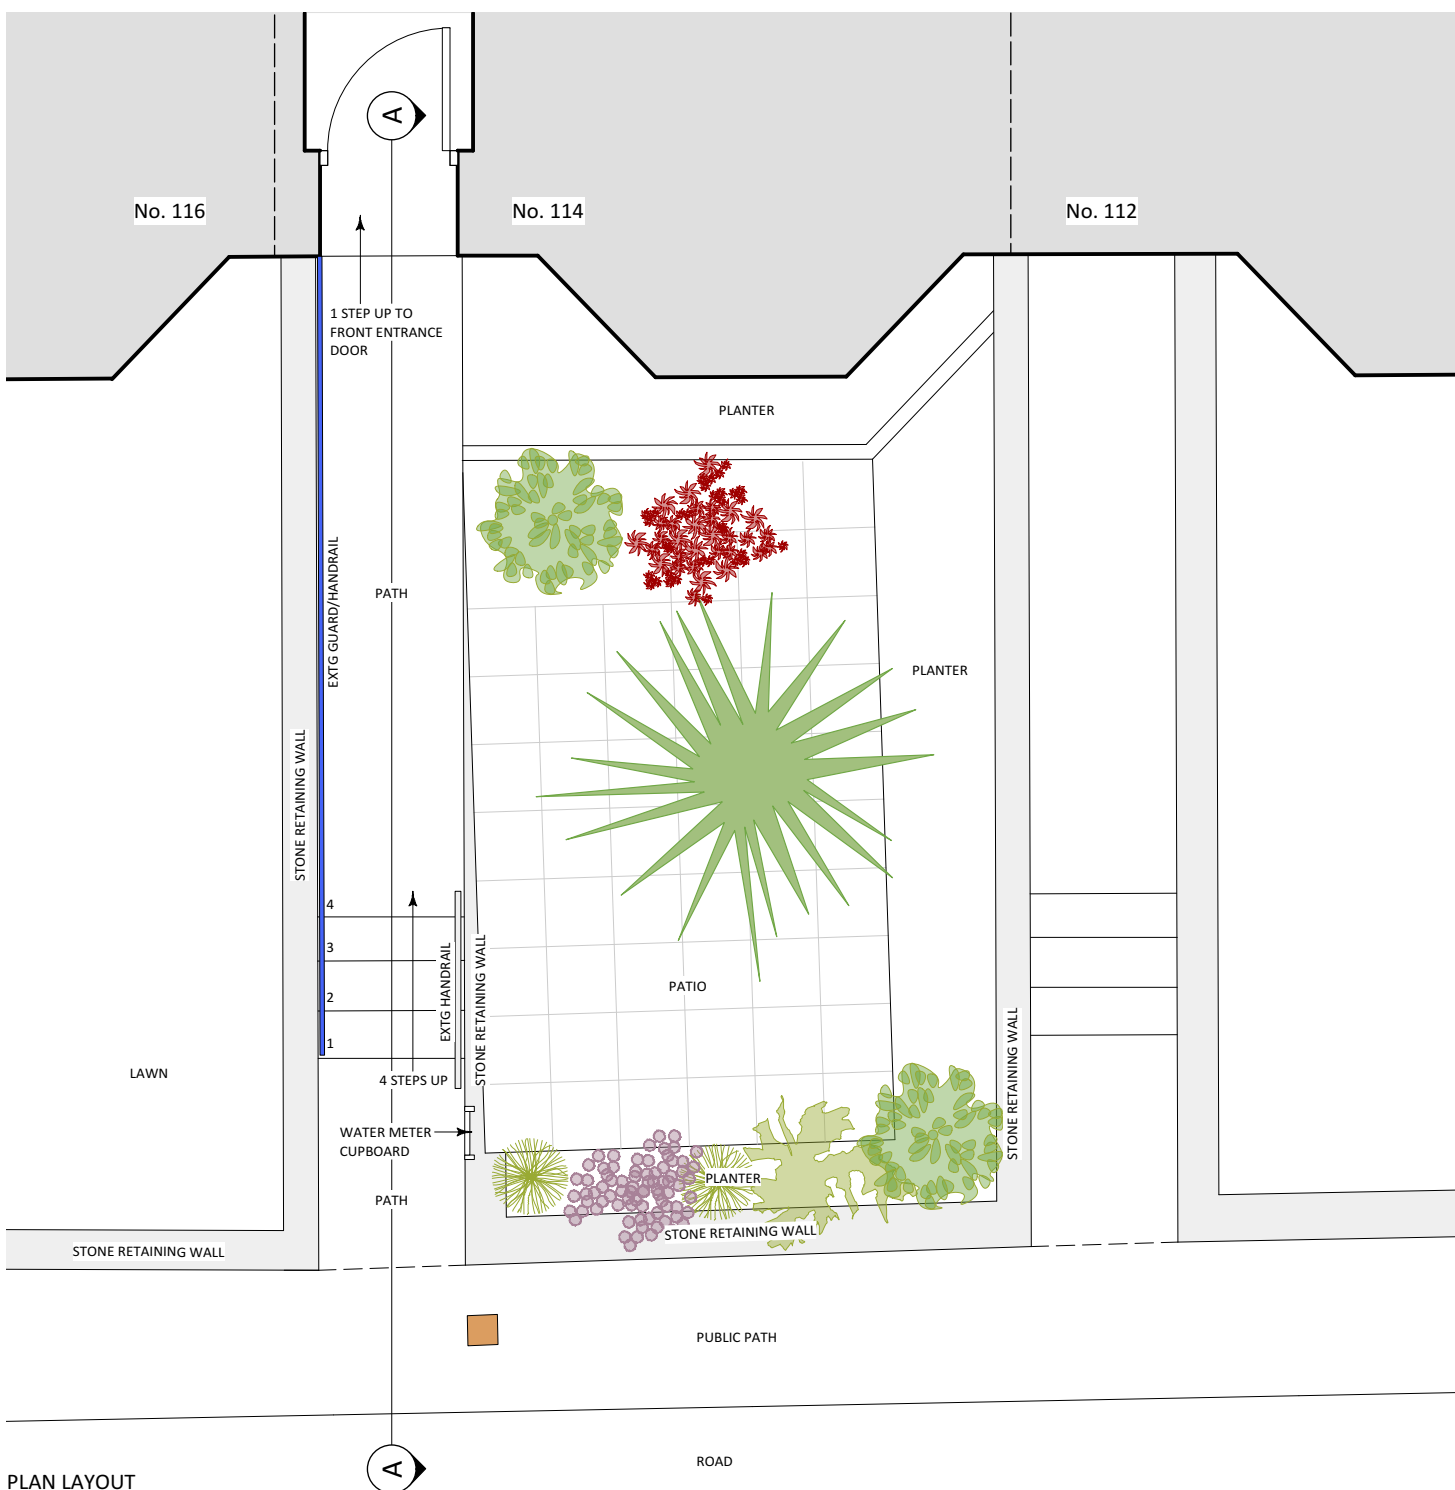

PLAN LAYOUT

EXISTING

PROJECT
Proposed platform lift,
114 Meddon Street,
Bideford, Devon, EX39 2EW

CLIENT
Torridge District Council

STAGE
Survey

REVISIONS:

SHEET
A3


DWN. BY
HCP

DRW NO. REV
1084 01

PIPER
ARCHITECTURE

www.piperarchitecture.co.uk
info@piperarchitecture.co.uk
01409 253 363

Piper Architecture Ltd, London House,
Fore Street, Holsworthy, Devon, EX22 6EB
© Reproduction of these drawings is strictly
prohibited without permission of Piper Architecture Ltd.

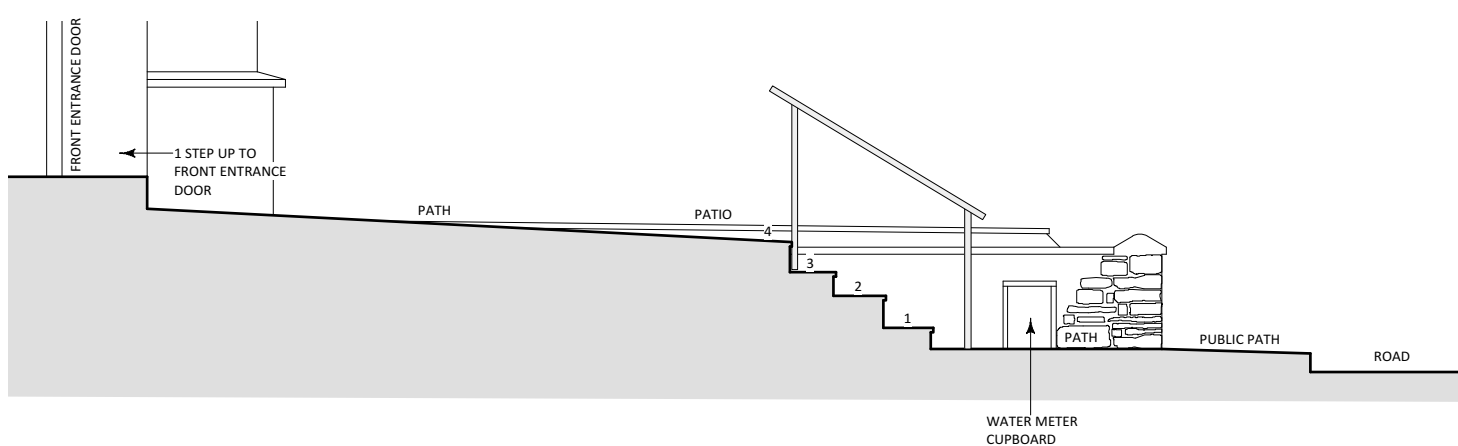

SECTION A-A