


SERVICES KEY : NB : all new light fittings to be low-energy type. Precise numbers & locations tba on site

- double 13 amp flush switch socket outlet
- gas supply/meter
- electricity supply/meter
- water stopcock
- distribution board
- mechanical extract vent
- radiator
- smoke detector
- heat detector
- shaver point & strip light
- 1 gang 1 way s.p. flush 6 amp ceiling pull switch
- 1 gang 1 way s.p. flush 6 amp wall switch
- 1 gang 2 way s.p. flush 6 amp wall switch
- recessed or surface mounted light fitting
- flush ceiling light fitting
- external wall-mounted light fitting
- television point
- telephone/ft point

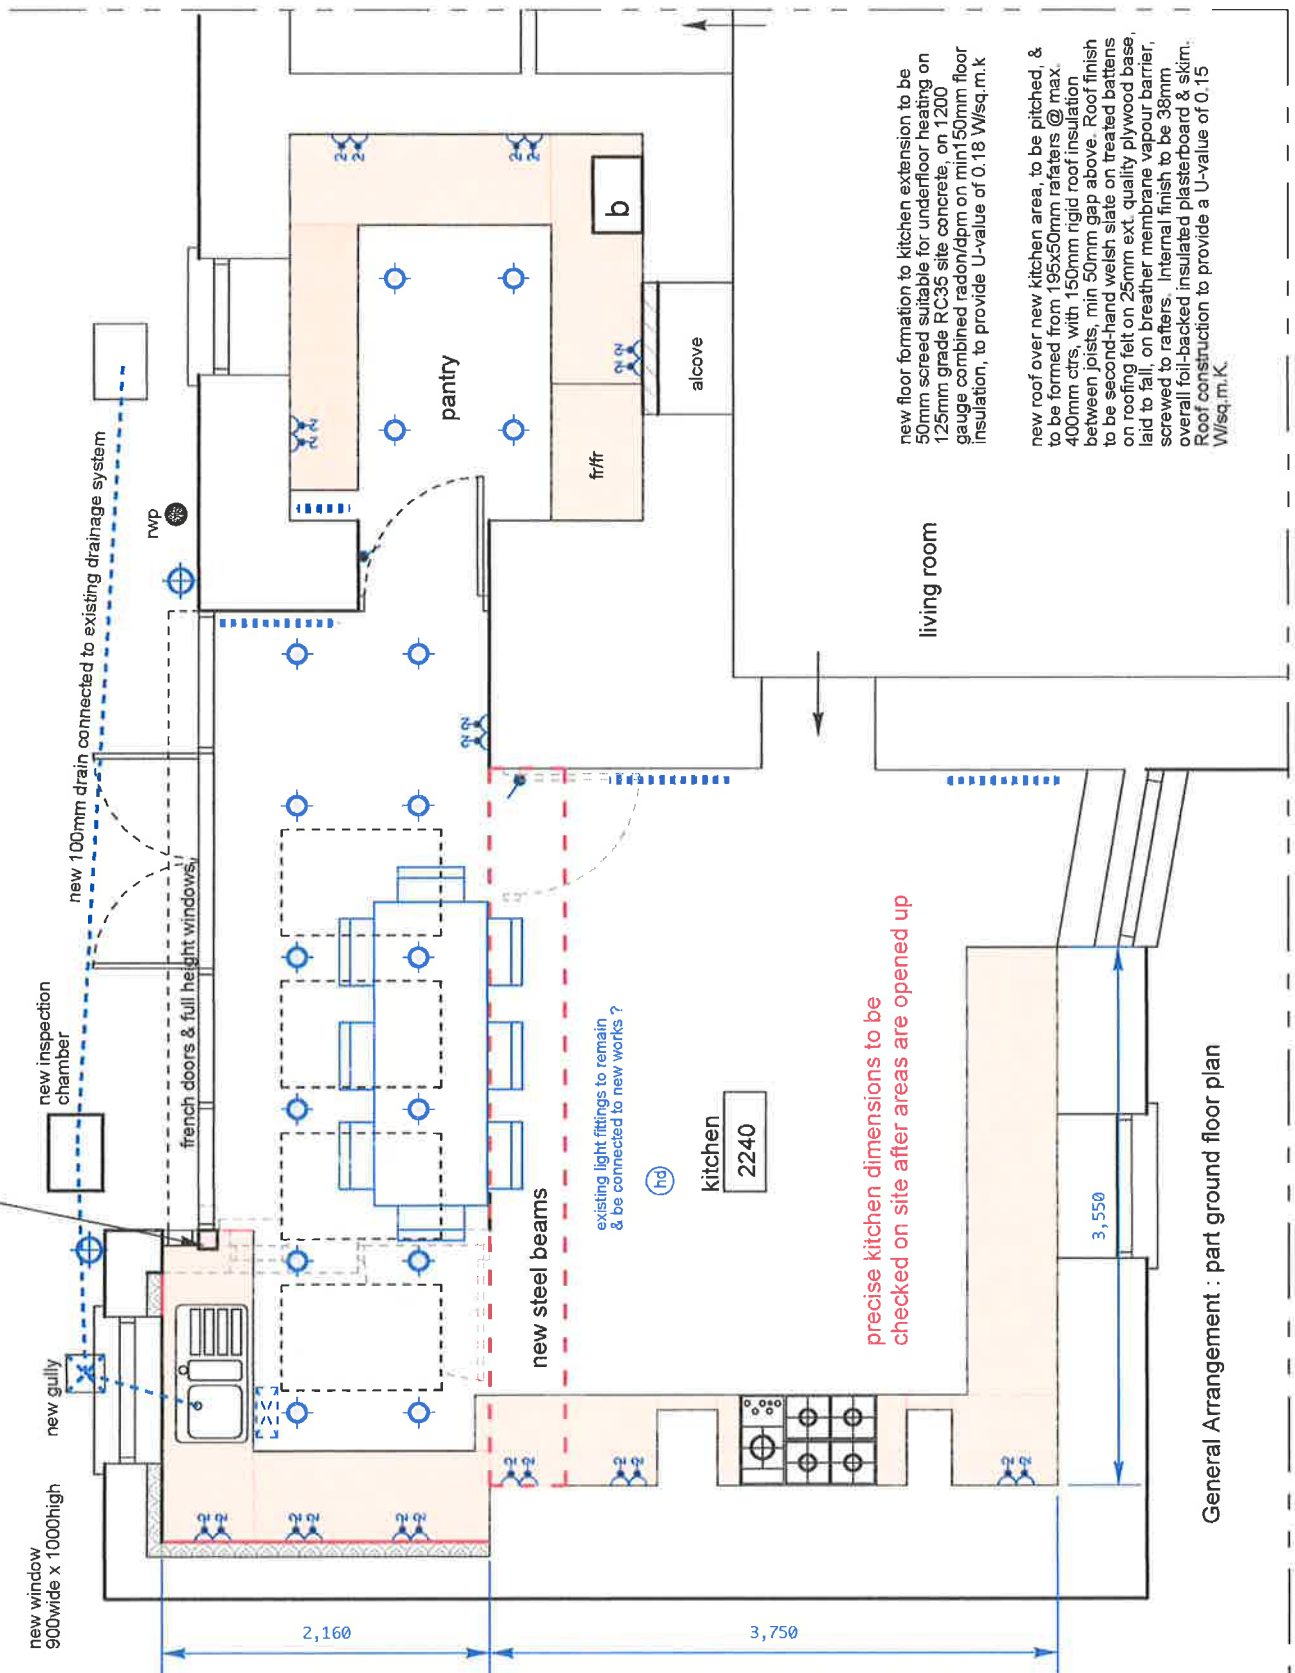

General Arrangement : part ground floor plan