


**1** Location Plan  
1 : 1250

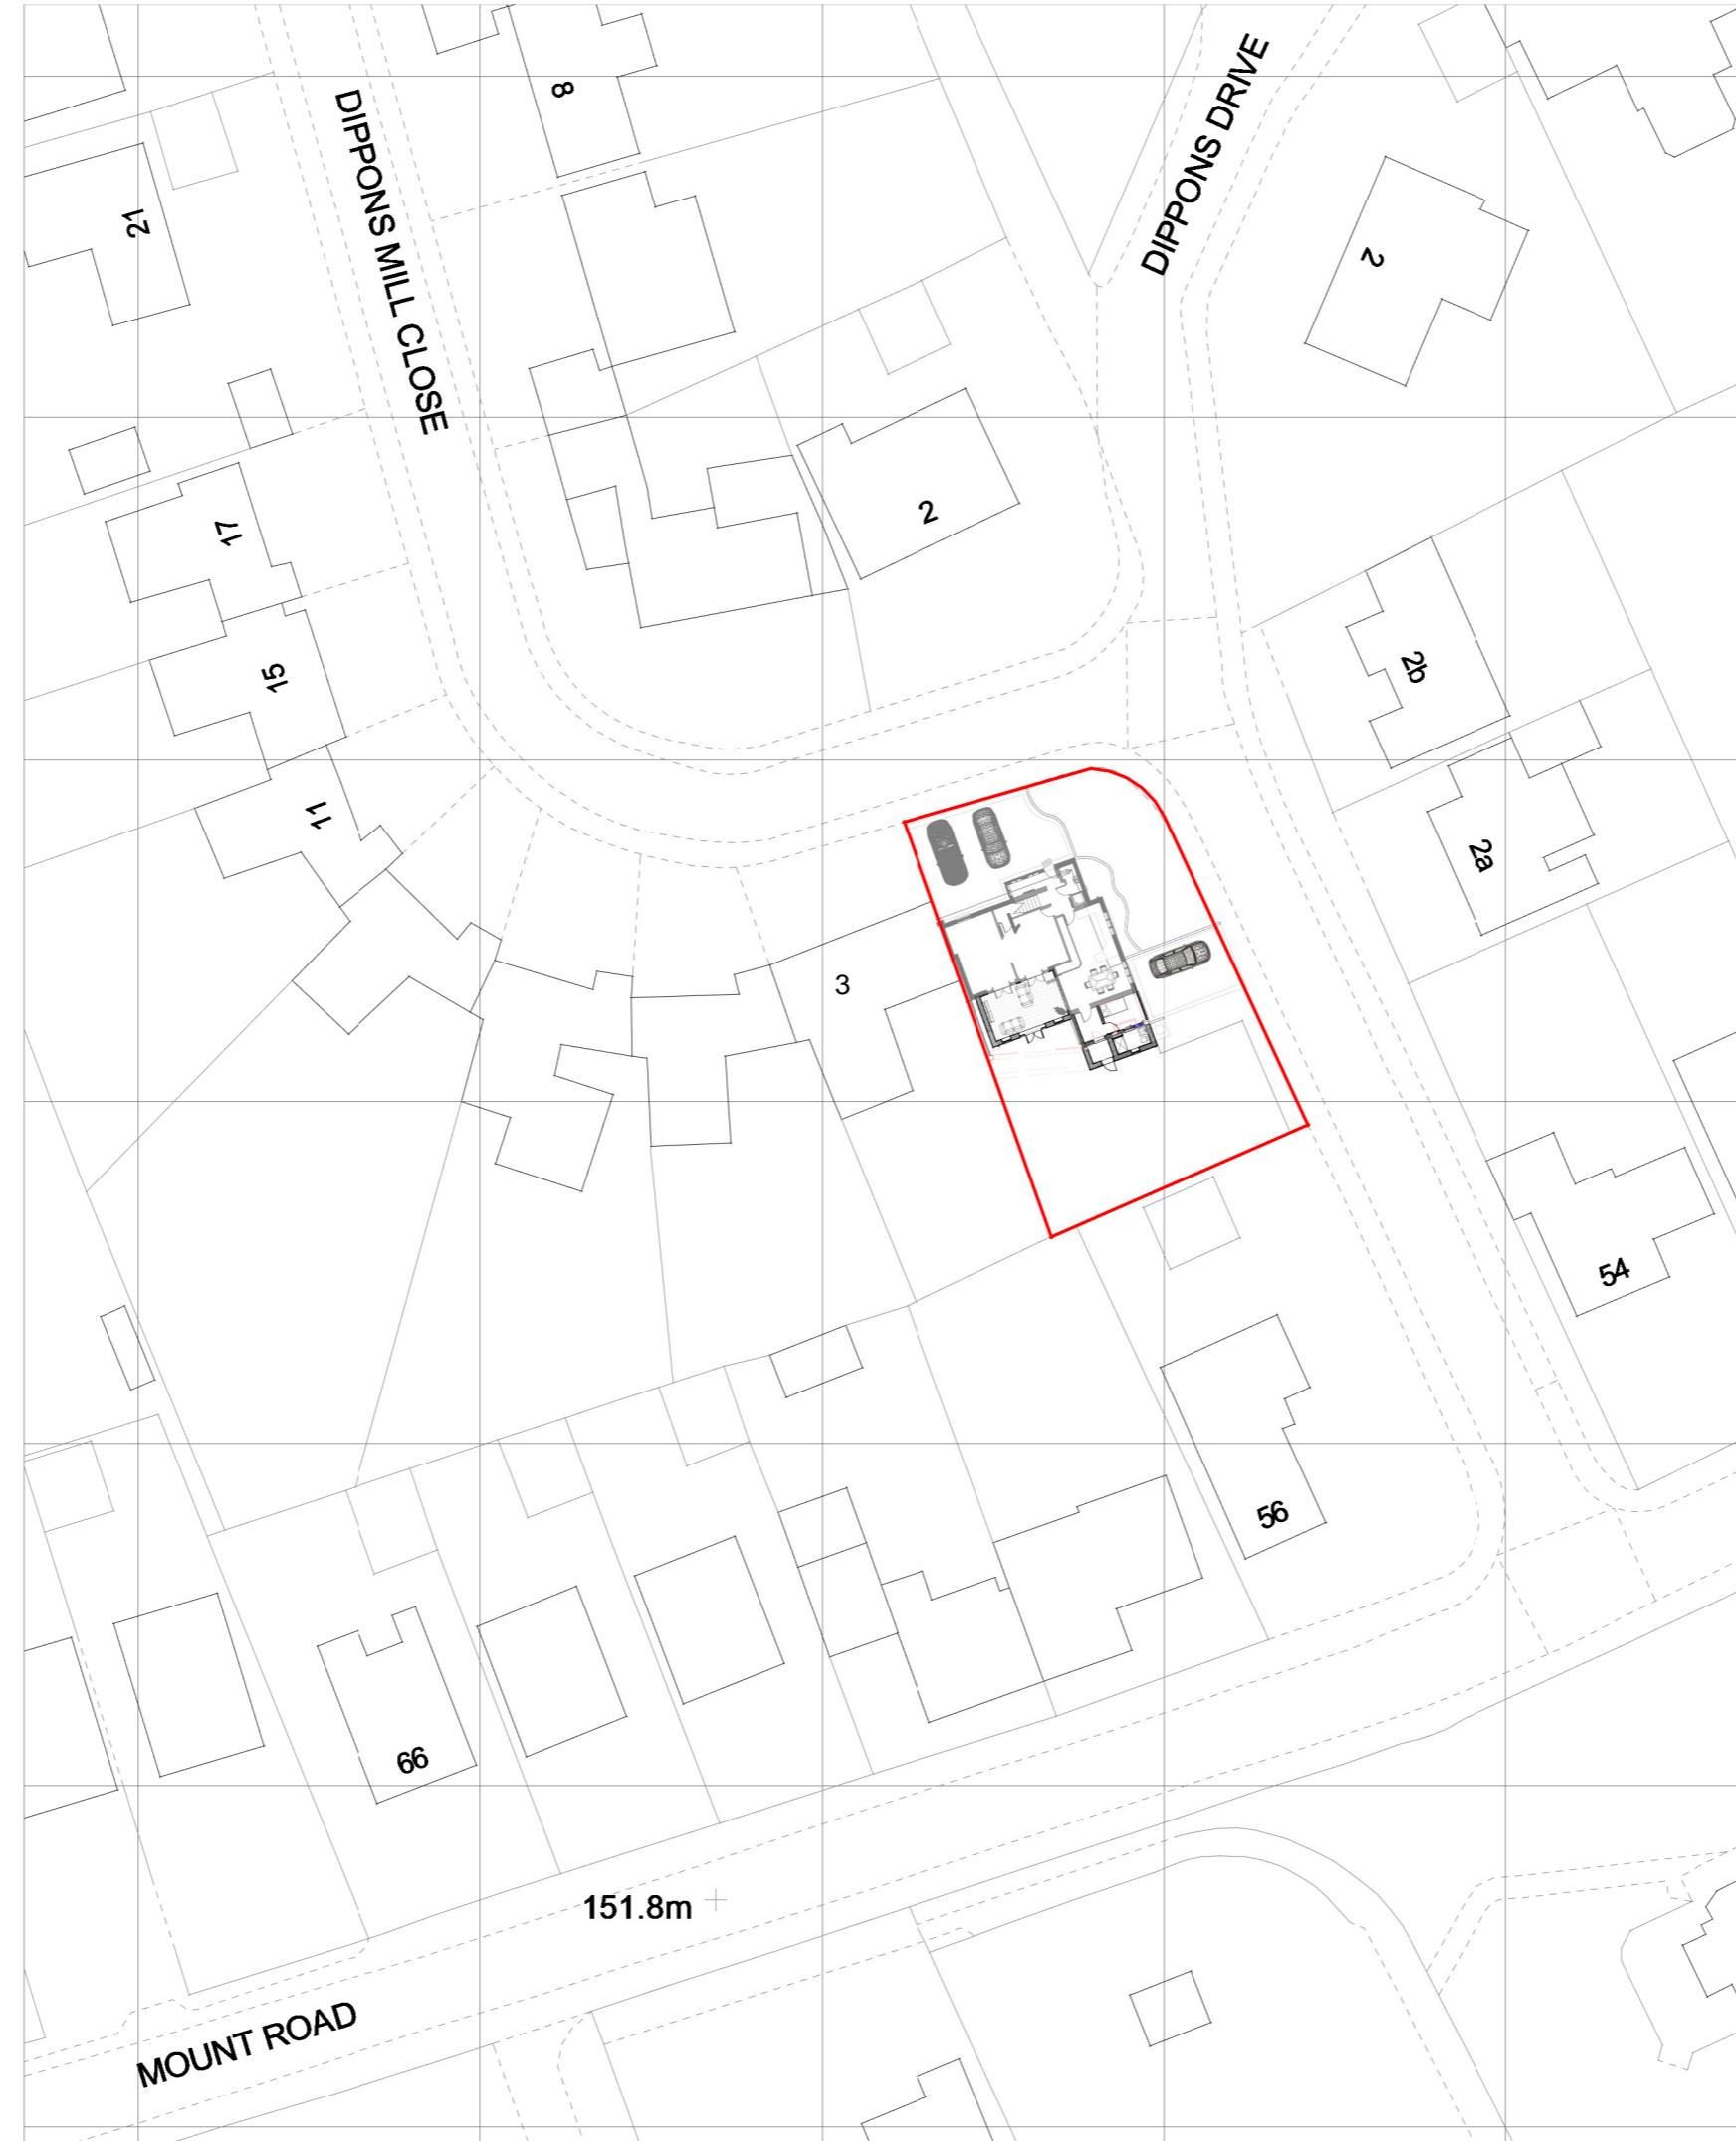

**2** Block Plan  
1 : 500


© 2020 Pinnacle Architecture Limited

- This drawing has been prepared in accordance with the scope of Pinnacle Architecture Limited's appointment with its client and is subject to the terms and conditions of that appointment. Pinnacle Architecture Limited accepts no liability for any use of this document other than by its client and only for the purposes for which it was prepared and provided.
- If received electronically it is the recipient's responsibility to print to correct scale. Only written dimensions should be used.

**PINNACLE ARCHITECTURE LIMITED**  
BREDON HOUSE, 321 TETTENHALL ROAD  
WOLVERHAMPTON, WV6 0JZ

T : 01902 #####  
E : info@pinnarch.co.uk  
W : pinnarch.co.uk

**DO NOT SCALE THIS DRAWING**- All dimensions to be checked on site, any discrepancies raised with PINNACLE ARCHITECTURE LIMITED.

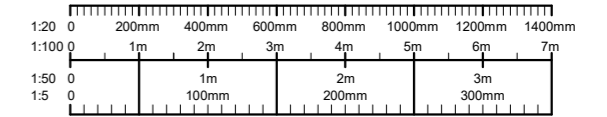

Revision	Description	Date
<b>Client</b>		
<b>Mr A Saini</b>		
<b>Project</b>		
<b>1 Dippons Mill Close, Wolverhampton</b>		
<b>Title</b>		
<b>Location Plan</b>		

Scale @ A2	As indicated	Drawn	Designer
Date Created	05/11/22	Checked	Approver

Project Number **PA 0209** Drawing Number **A-100** Drawing Revision

**PLANNING**