

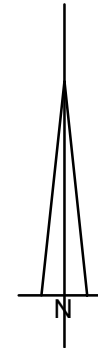


Notes.

All dimensions illustrated are in millimetres unless stated otherwise.
 Dimensions illustrated may vary during the design and construction sequences.
 All dimensions to be checked on site prior to manufacture and construction.

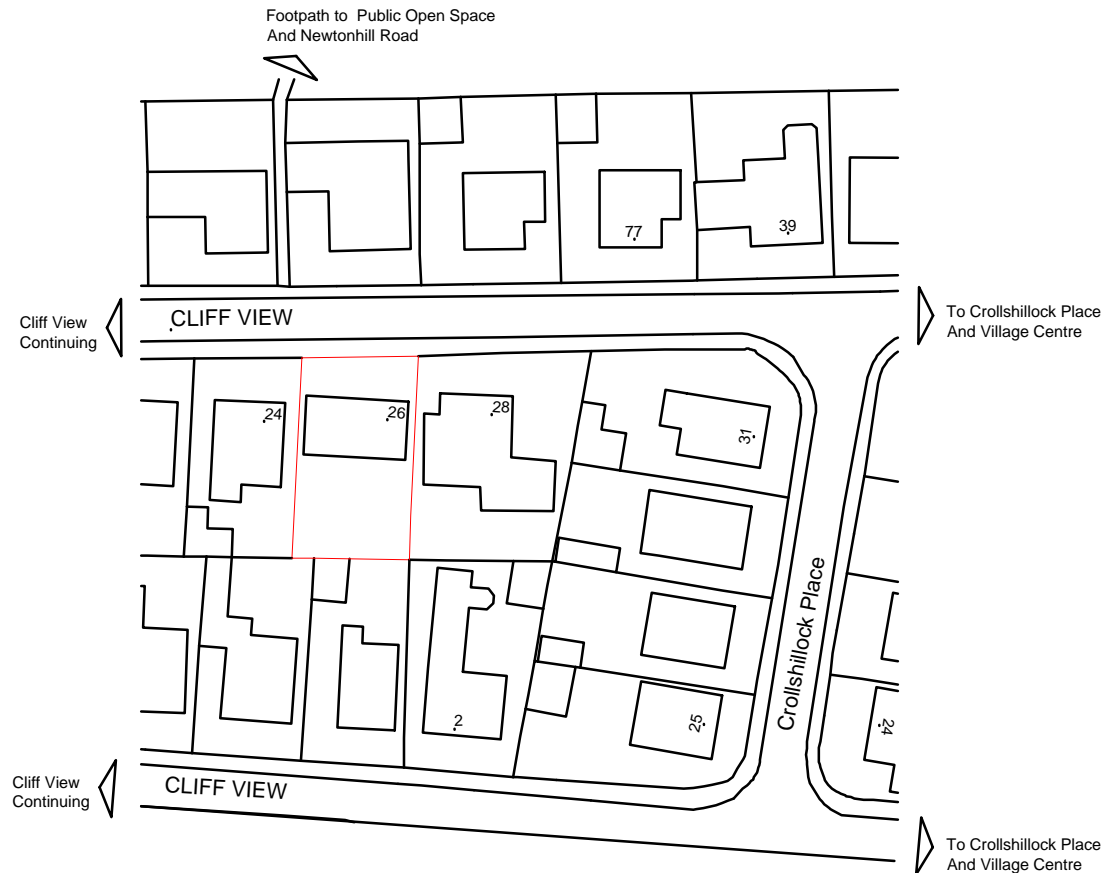

Location Plan

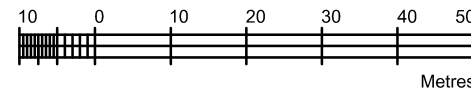

©Crown Copyright and database rights 2020 OS Licence no. 100041041

No.	Revision	Date
-----	----------	------

Murray Architects
 47 Johnston Street, Laurencekirk
 Aberdeenshire AB30 1AN
 Tel: 01561 377333 Fax: 01561 378415



Project

**Alterations and
 Extension to House at
 26 Cliff View
 Newtonhill
 Stonehaven for
 Ms. Susan Manson**

Drawing

Location Plan

Scale: 1:1000

Date: August 2020

Drg. No. SM/892/11

Rev: