




North (Front and Principal) Elevation

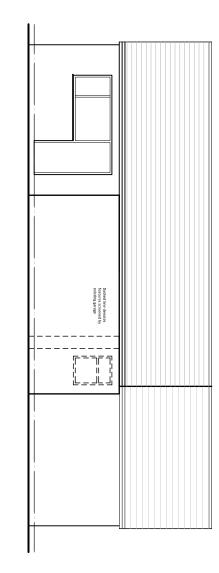


East (Side) Elevation

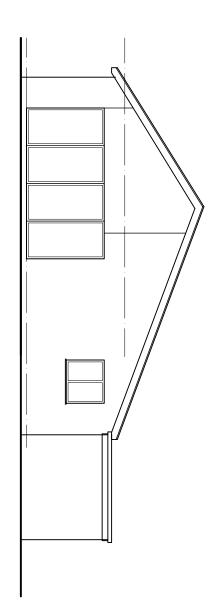

South (Rear) Elevation

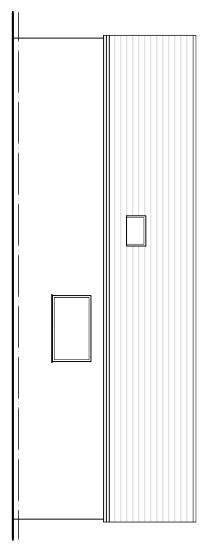

West (Side) Elevation

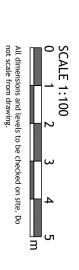



2nd Floor, 29 Station Road, Steeton, Keighley BD20 6RL T. 01535 655295

56 Green Acres Skipton Project Title

www.AVArchitects.co.uk info@avarchitects.co.uk

Proposed Elevations Drawing Title

550A

(31)01 Rev Date Mar 22 Scale 1:100 Drawn **MT** Size A3

THESE DRAWING ARE PREPARED SOLELY FOR THE PURPOSE OF THE ISSUE OF PLANNING AND/OR BUILDING REGULATION SUBMISSION AND SHOULD NOT BE USED FOR ANY OTHER PURPOSE.