


Section through drive elevation - Existing



Section through drive elevation - Proposed

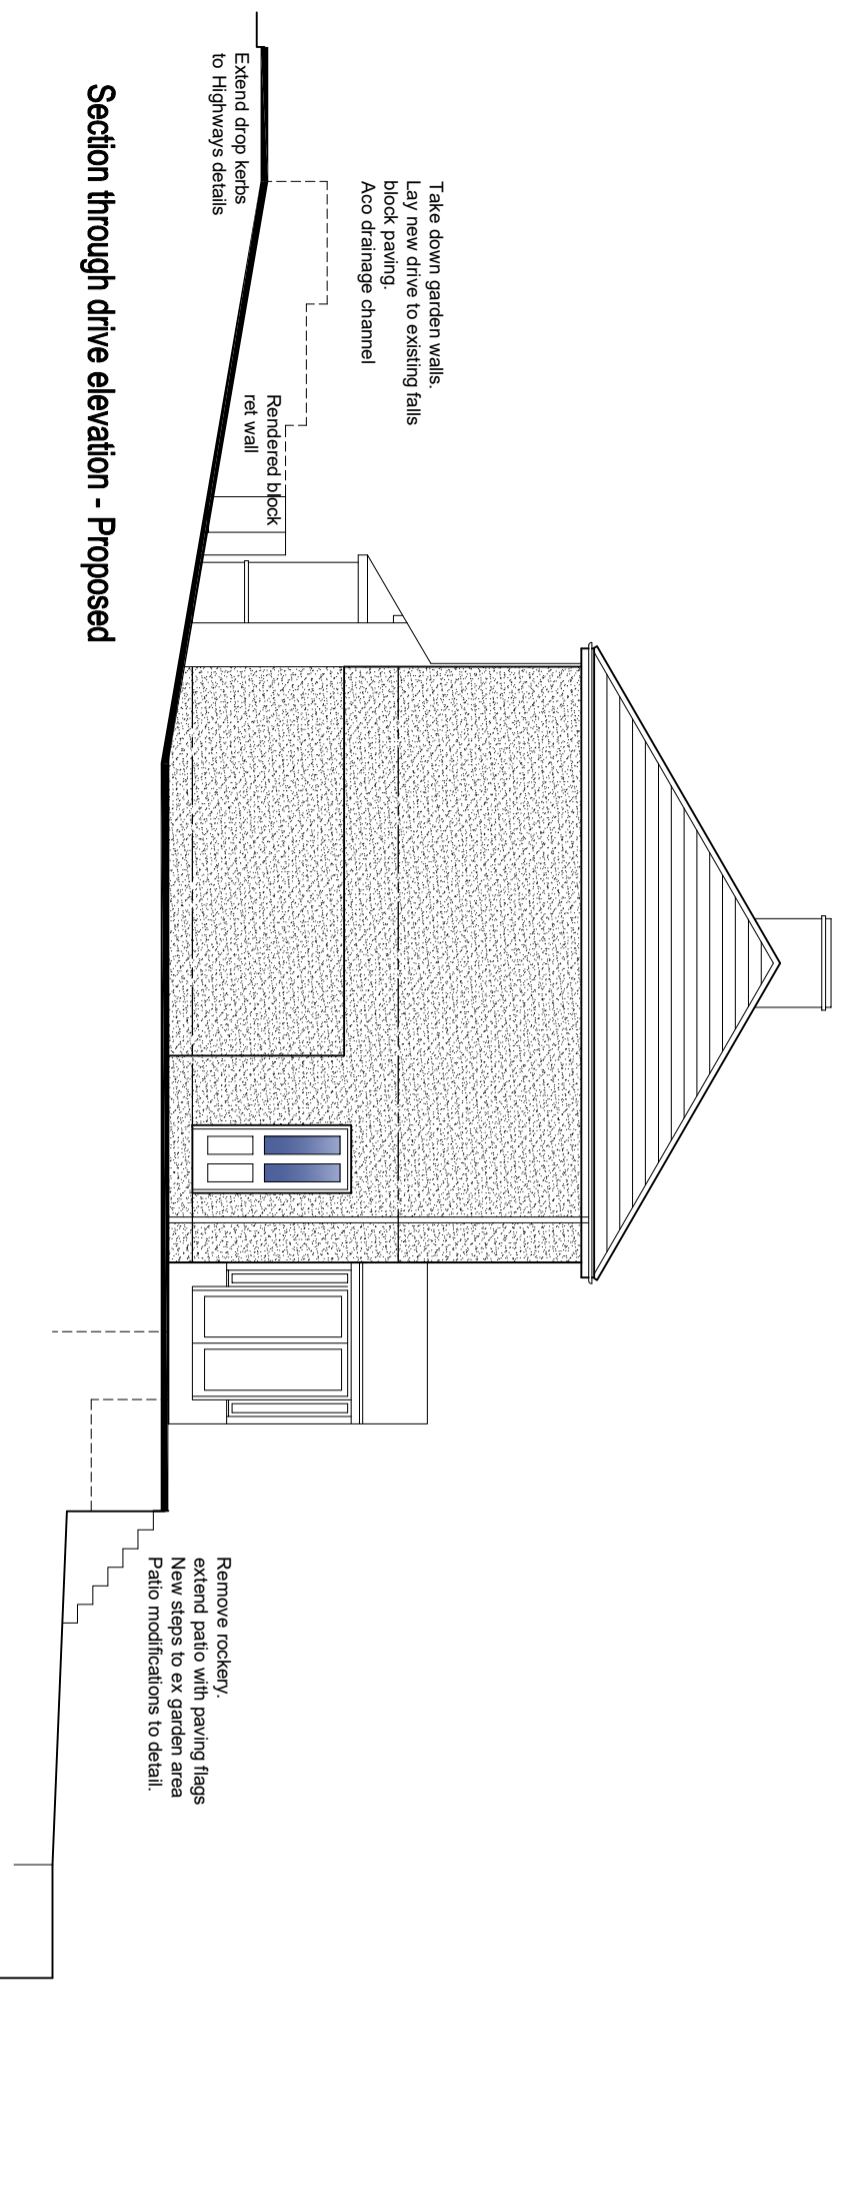

Architectural
 Designs Ltd

01535 630204

Applicant

Mr M. Chisnall

Project

Proposed Extension.
 39 Hurrs Road. Skipton.

Drawing

Existing & Proposed Site Sections.

Date	Scale	Rev
Mar 2022	1:100	
Drawn N	Drawing No 718-08	