

nley s  
m


COCK BANK

DiK

PLANNING

Please note that this drawing is not prepared for construction purposes, no scaling should take place and this should NOT be relied upon for any construction purposes

Revisions:  
A 09-05-22 Drawing scale corrected to 1:200.

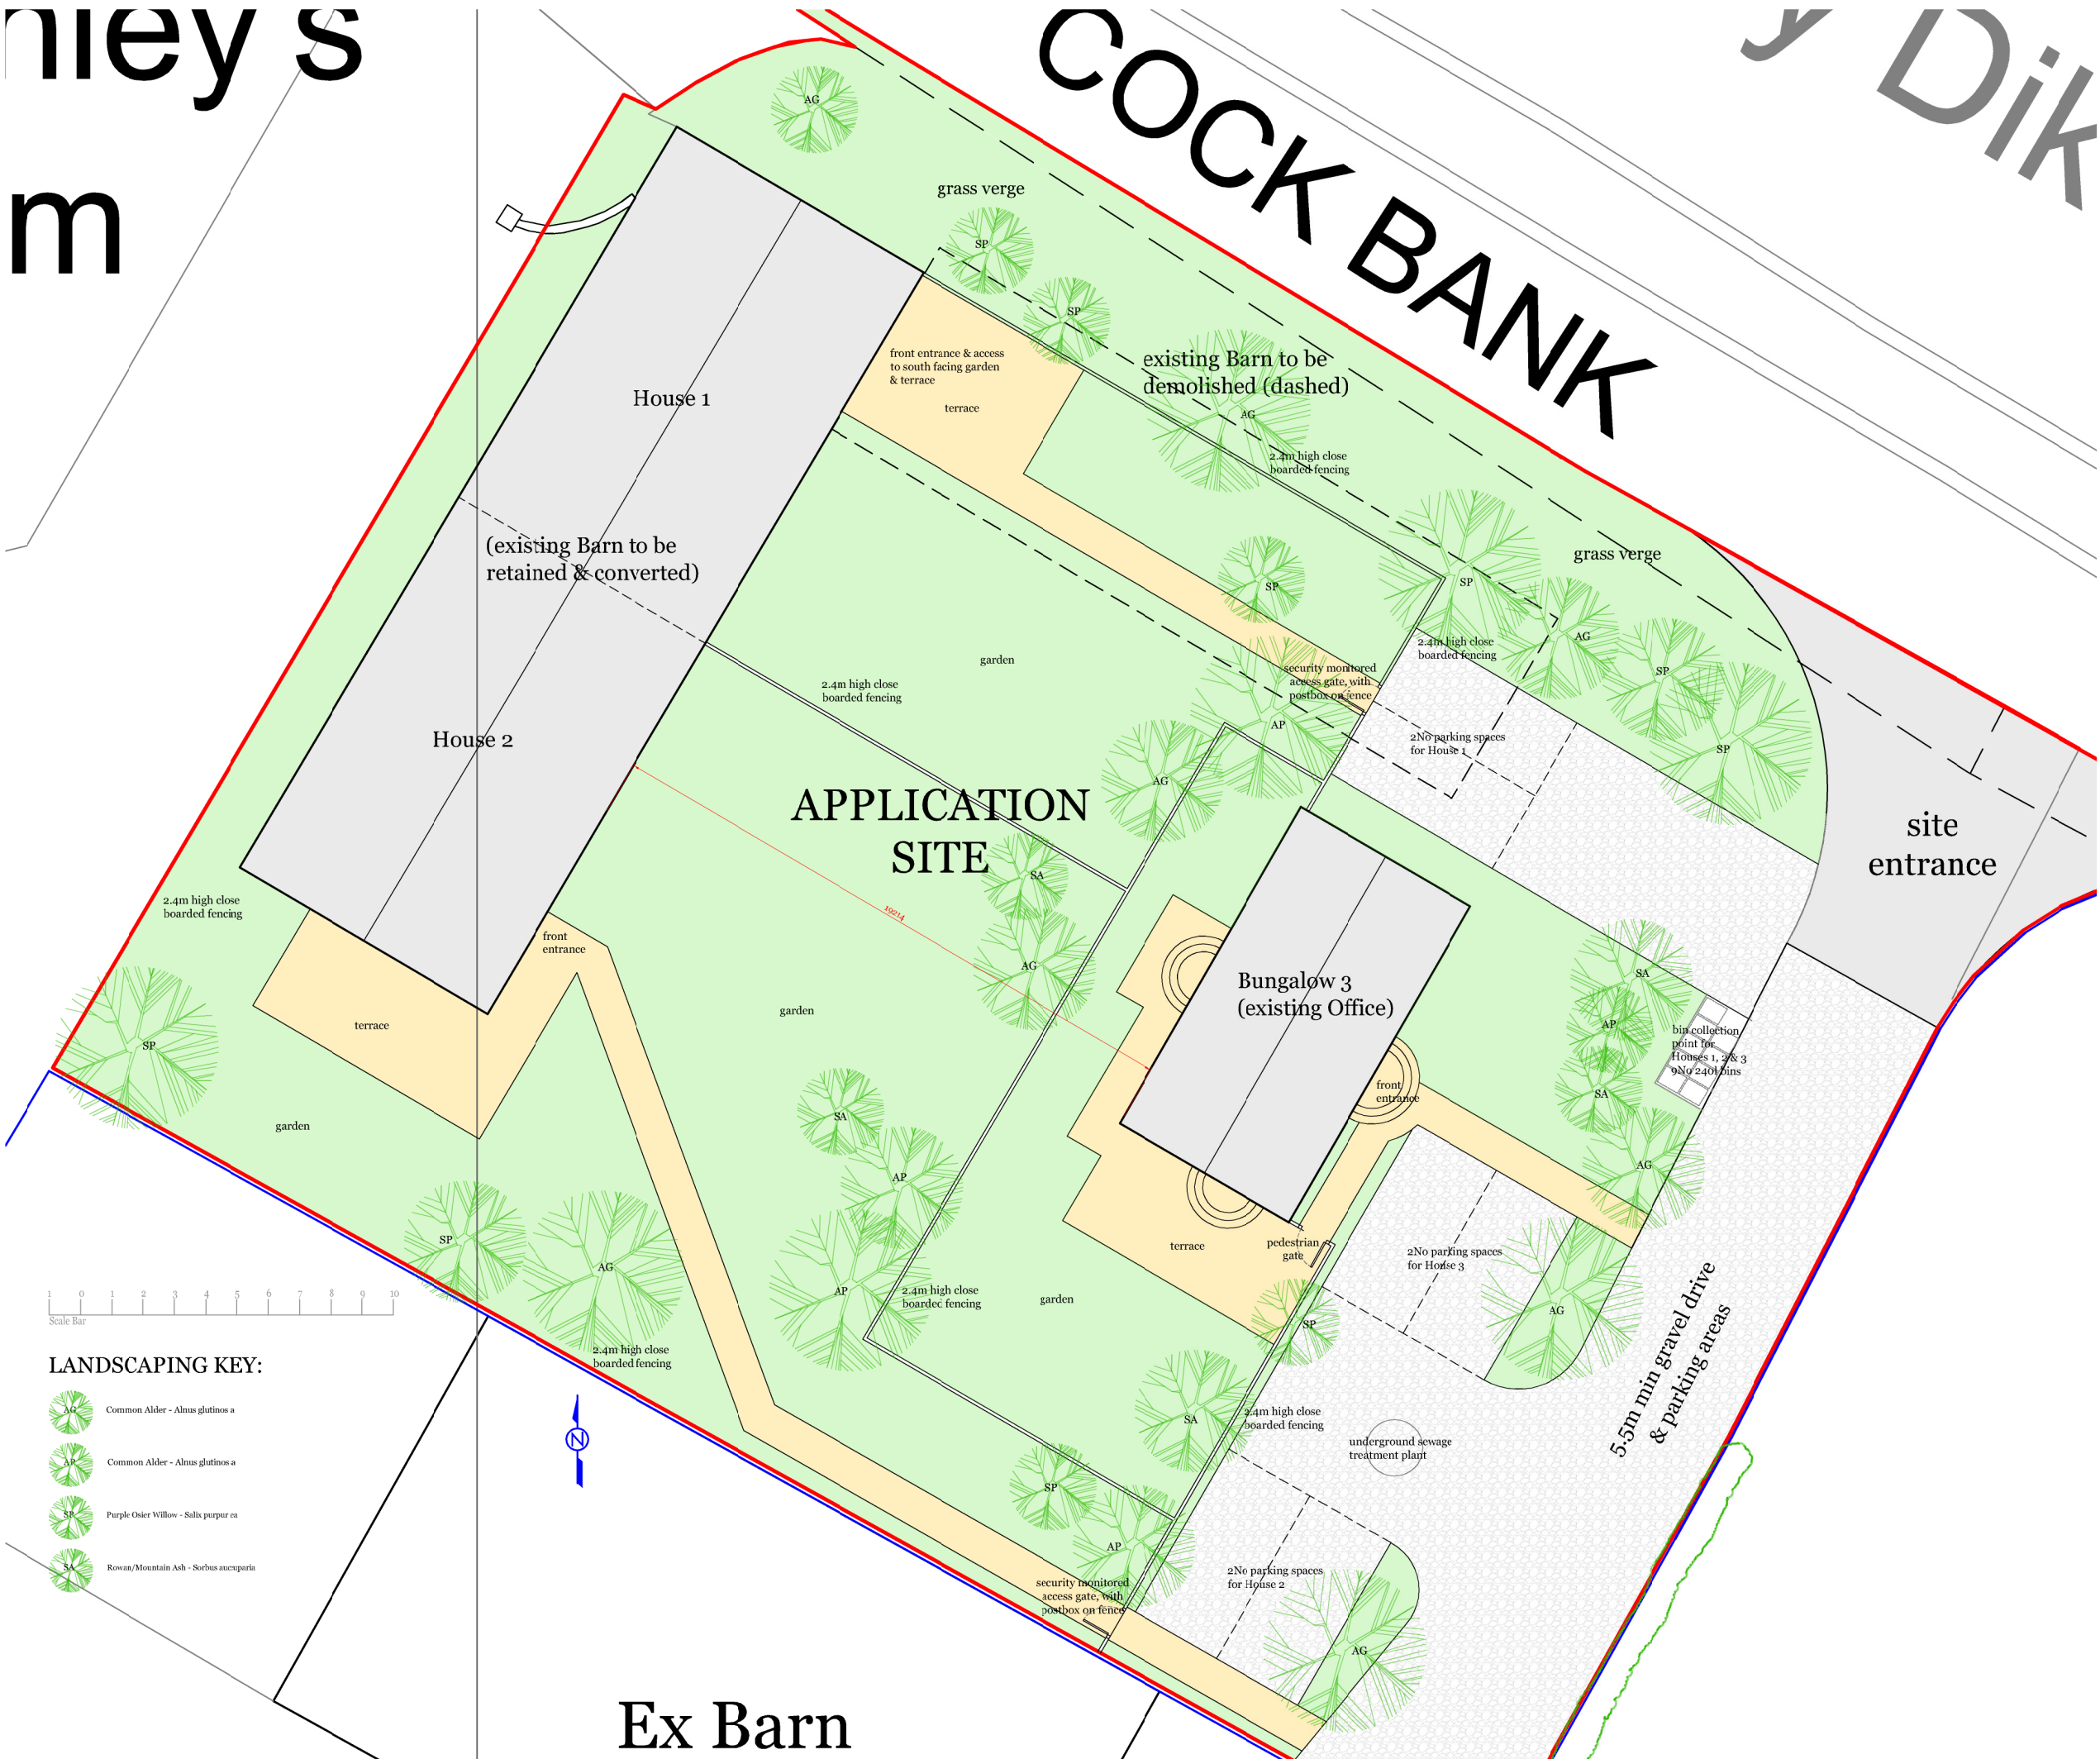

LANDSCAPING KEY:

-  Common Alder - *Alnus glutinosa*
-  Common Alder - *Alnus glutinosa*
-  Purple Osier Willow - *Salix purpurea*
-  Rowan/Mountain Ash - *Sorbus aucuparia*

Ex Barn



# Fenland Architectural Design

Located in Holsworthy, on the Devon/Cornwall border, and providing residential design consultancy throughout both Counties

Mobile: 07809 125531  
Email: fenlandad@gmail.com

**CLIENT:**  
Mr Robert Dempsey.

**PROJECT:**  
Conversion of existing barn to 2N0 dwellings and existing office (1 x 1 story) 3 bed, the demolition of an existing barn, with 2.4m high boundary fences; at Buildings South East Of 132 Cock Bank, Turves, Cambridgeshire

**DRAWING:**  
Landscape Layout.

**DRAWING NUMBER:** F1150 ~ 17. **REV:**

**Date:**  
Nov 2021

**Scale:**  
1:200@A3