



SITE PLAN / GROUND FLOOR - 91A WHITTA ROAD

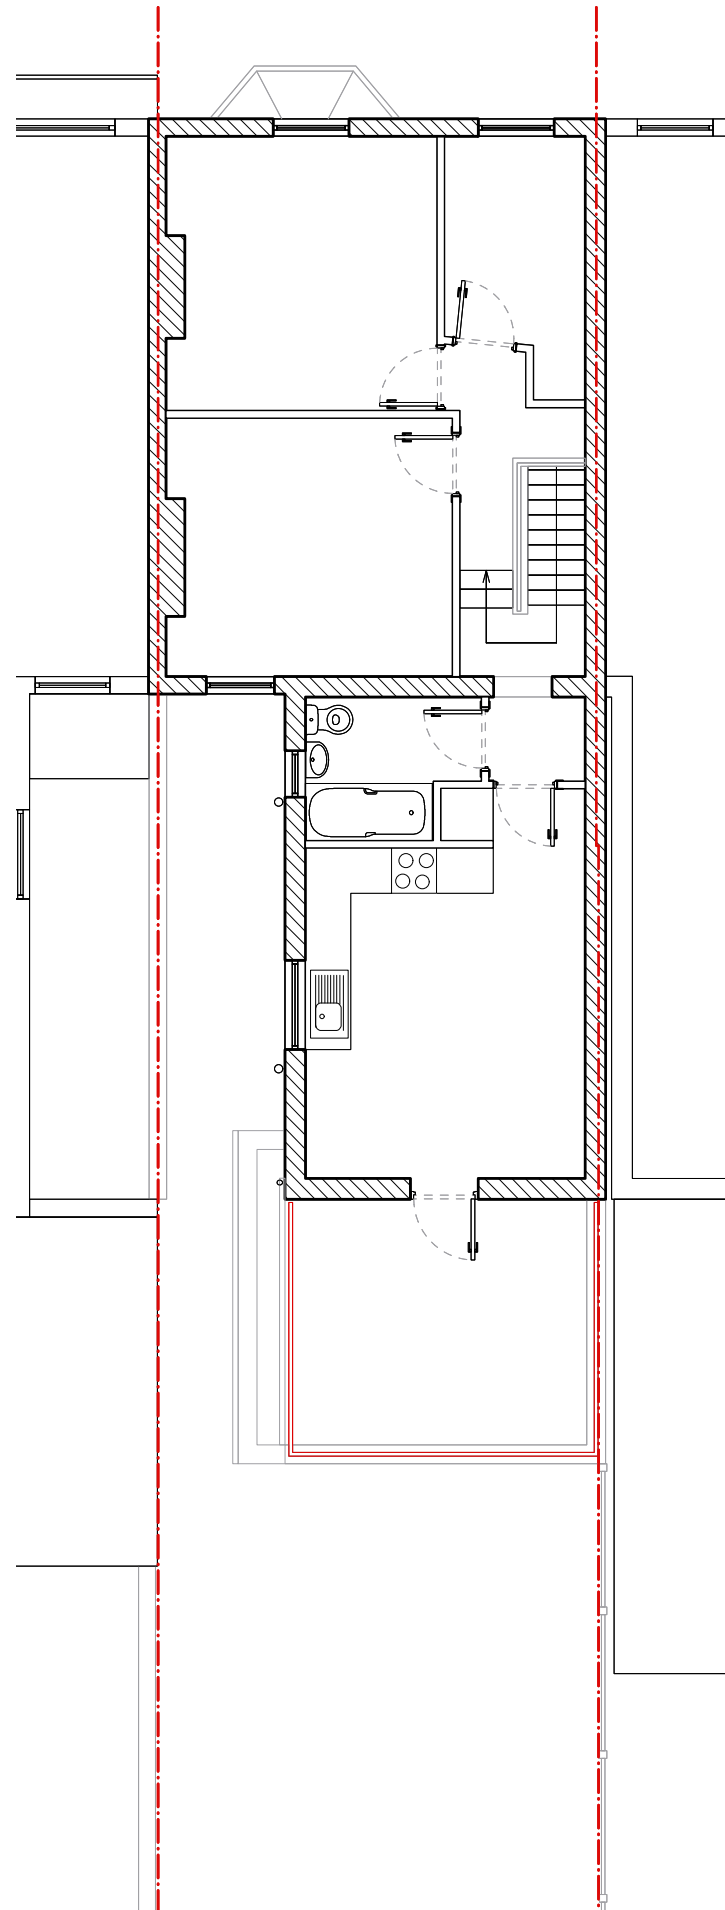

FIRST FLOOR-91B WHITTA ROAD

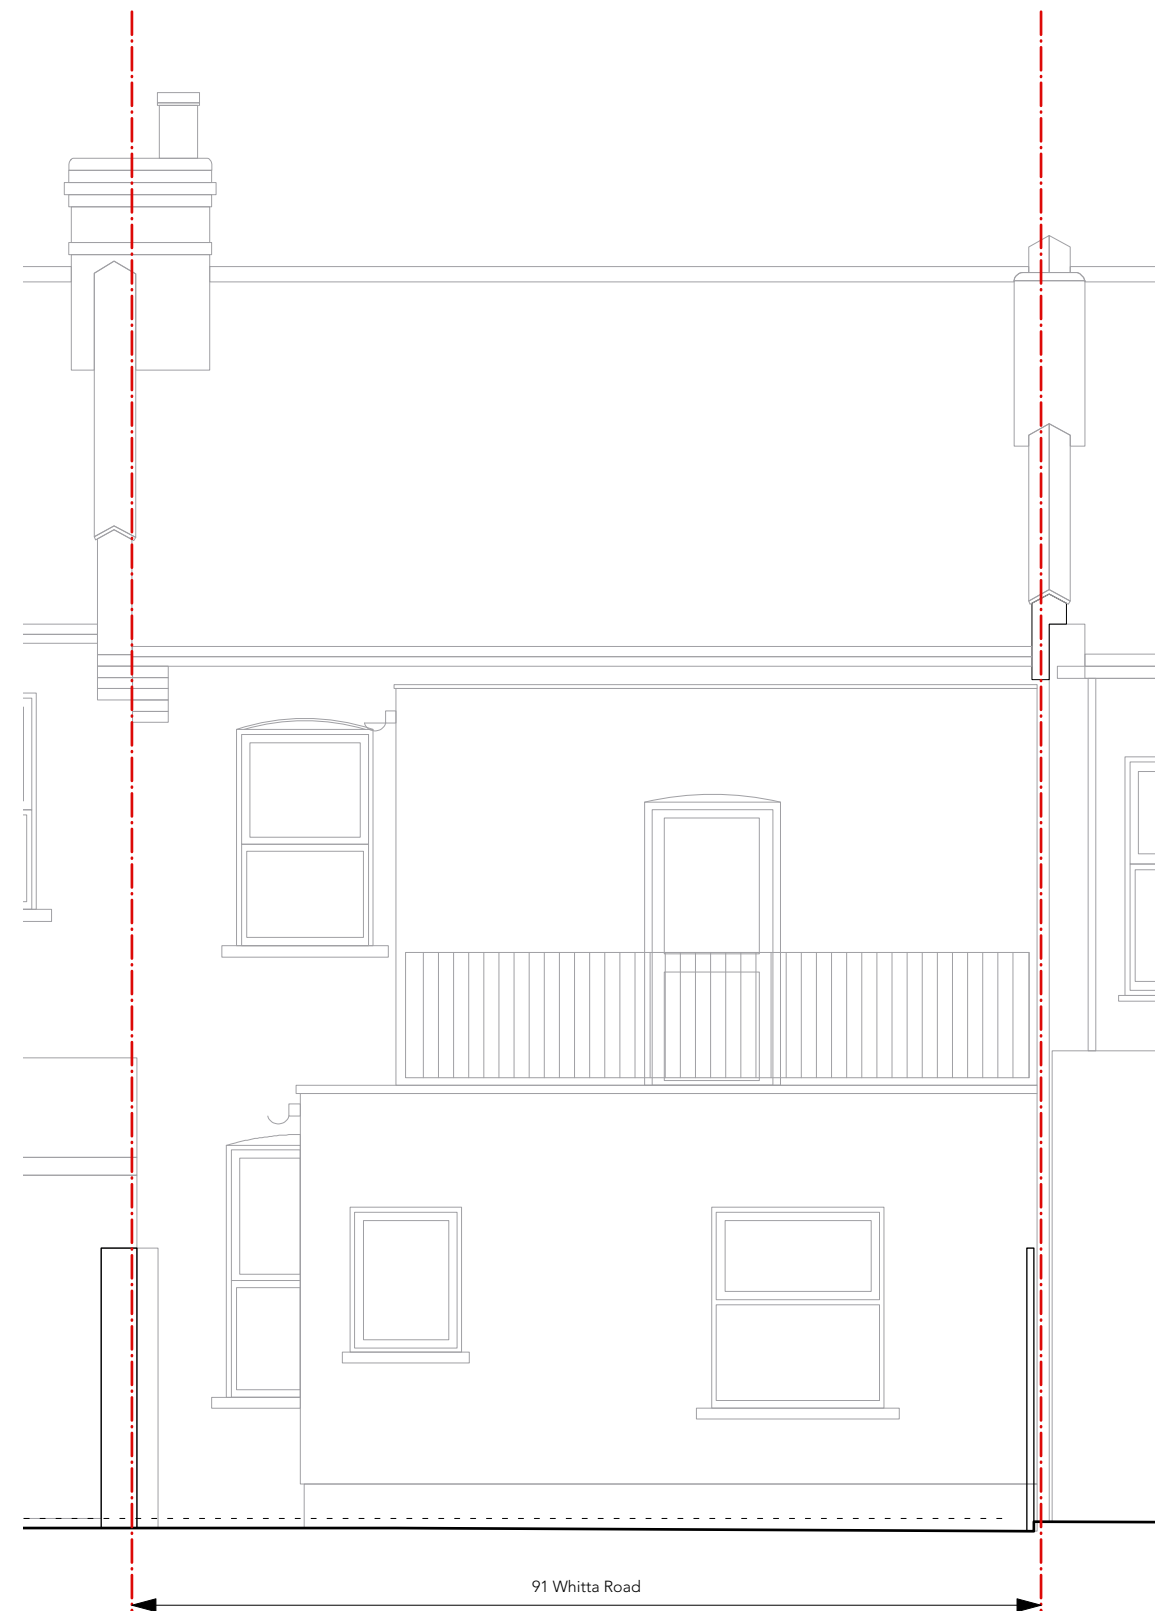

REAR ELEVATION - 1:50



1:100