




FRONT HT1A Elevation

1:100

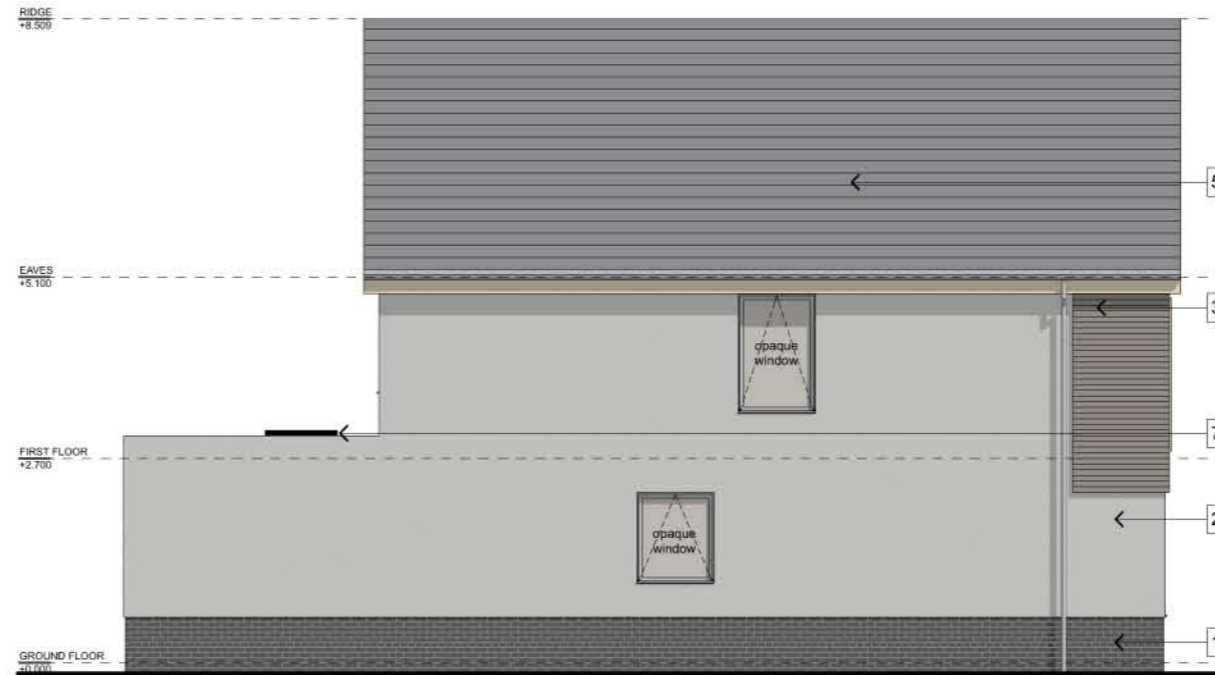


SIDE HT1A Elevation

1:100



REAR HT1A Elevation

1:100

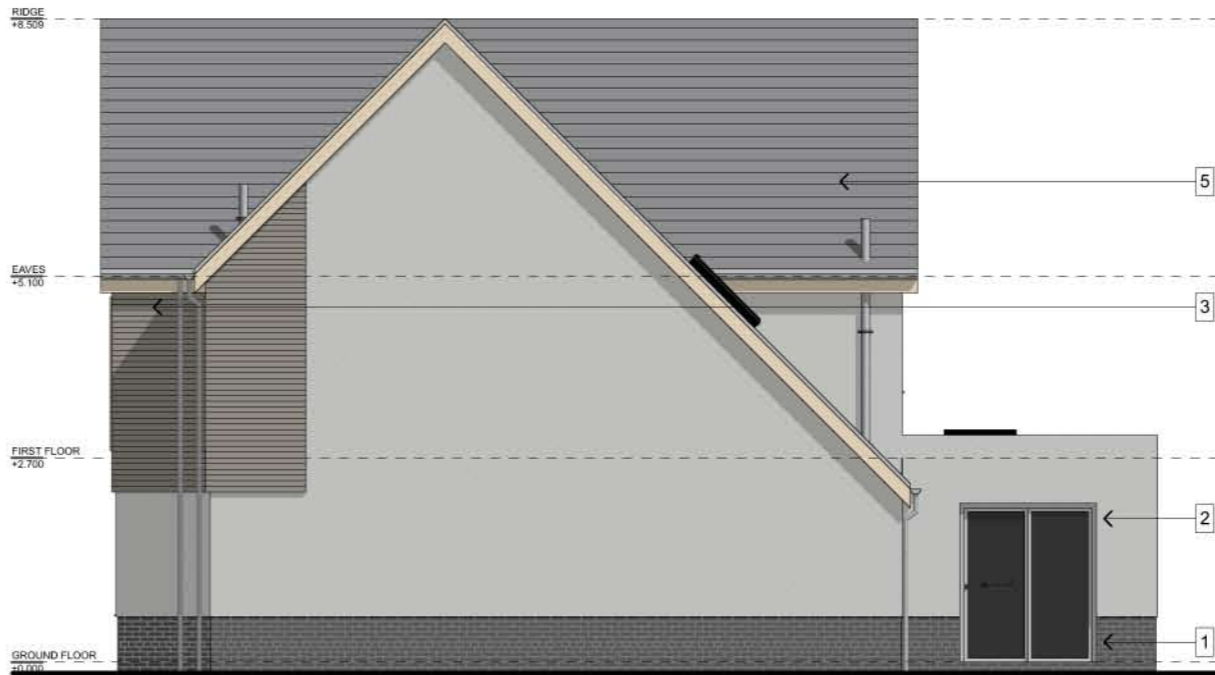

SIDE HT1A Elevation

1:100

MATERIALS KEY

- 1. BRICKWORK PLINTH - BLACK/BLUE
- 2. RENDER - LIGHT GREY/PUTY
- 3. TIMBER CLADDING - LIGHT GREY
- 4. UPVC WINDOWS - WHITE
UPVC DOORS - LIGHT GREY
- 5. PLAIN TILE ROOF - SLATE GREY
- 6. TIMBER WINDOW/DOOR SURROUND - FINISHED WHITE/GREY TO MATCH ASSOCIATED DOOR/WINDOW
- 7. UPVC ROOFLIGHTS - WHITE

DWG TITLE
HOUSTYPE 1A - PROPOSED
ELEVATIONS

JOB TITLE
FORMER GARAGES, HARBY LANE,
HOSE, MELTON MOWBRAY

JOB REF_DWG NO._REVISION
A-20118-20-002_P4

STATUS
PLANNING

PROJECT NUMBER 20-118	DRAWN AB	SCALE 1:100
--------------------------	-------------	----------------

A3	DATE 04/2022	CHECKED JP
----	-----------------	---------------

