


Site Plan 1:500

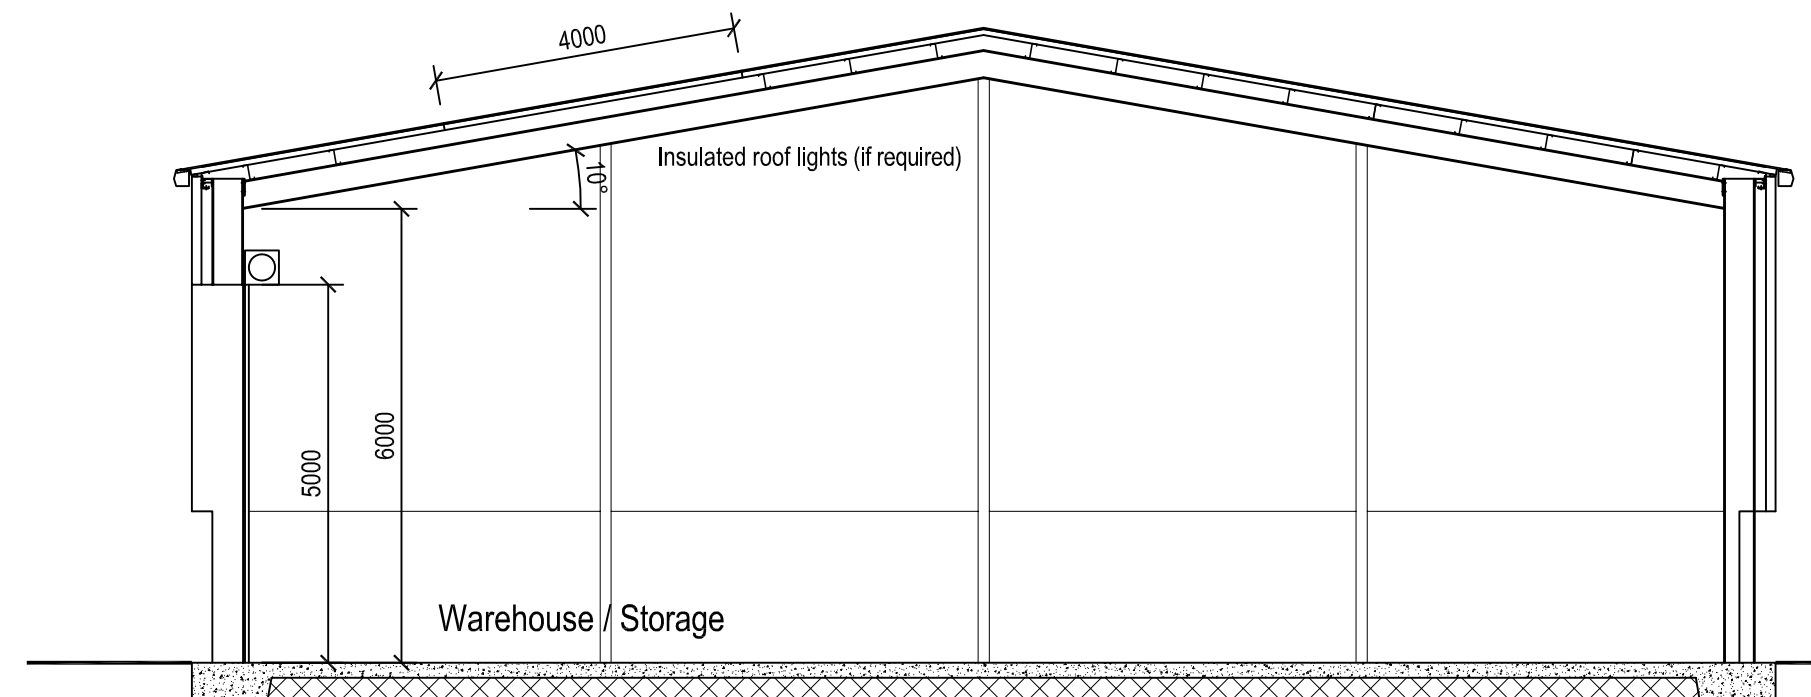

Typical Section 1:100

Notes	
REVISIONS	
<p>Jas G. Aitchison & Son Chartered Architects 7, Stonebyres Court, Hamilton. ML3 9NW</p> <p>tel: 07711 393735 email: jim@aitchisonarchitects</p>	
<p>PROJECT Proposed Development of 7 Warehouse / Storage Units at Lochview Road, Beith. KA15 1LY.</p>	
<p>CLIENT Michael Goldie XPS SIIP Scotia House, Castle Business Park, Stirling. KF9 4TZ.</p>	
date	April 2022
scale	As Shown
job no.	2080/H drwg 09
<p>description Planning Proposals Section & Site Plan</p>	