



NOTES


1. DRAWING TO BE READ IN CONJUNCTION WITH THE RELEVANT SPECIFICATIONS AND DRAWINGS ISSUED BY THE ARCHITECT AND OTHER SPECIALIST SUBCONTRACTORS.
2. CONTRACTOR TO VERIFY ALL DIMENSIONS AND CONDITIONS ON SITE AND REPORT ANY DISCREPANCIES BEFORE COMMENCING WORK.
3. DO NOT SCALE FROM THIS DRAWING.

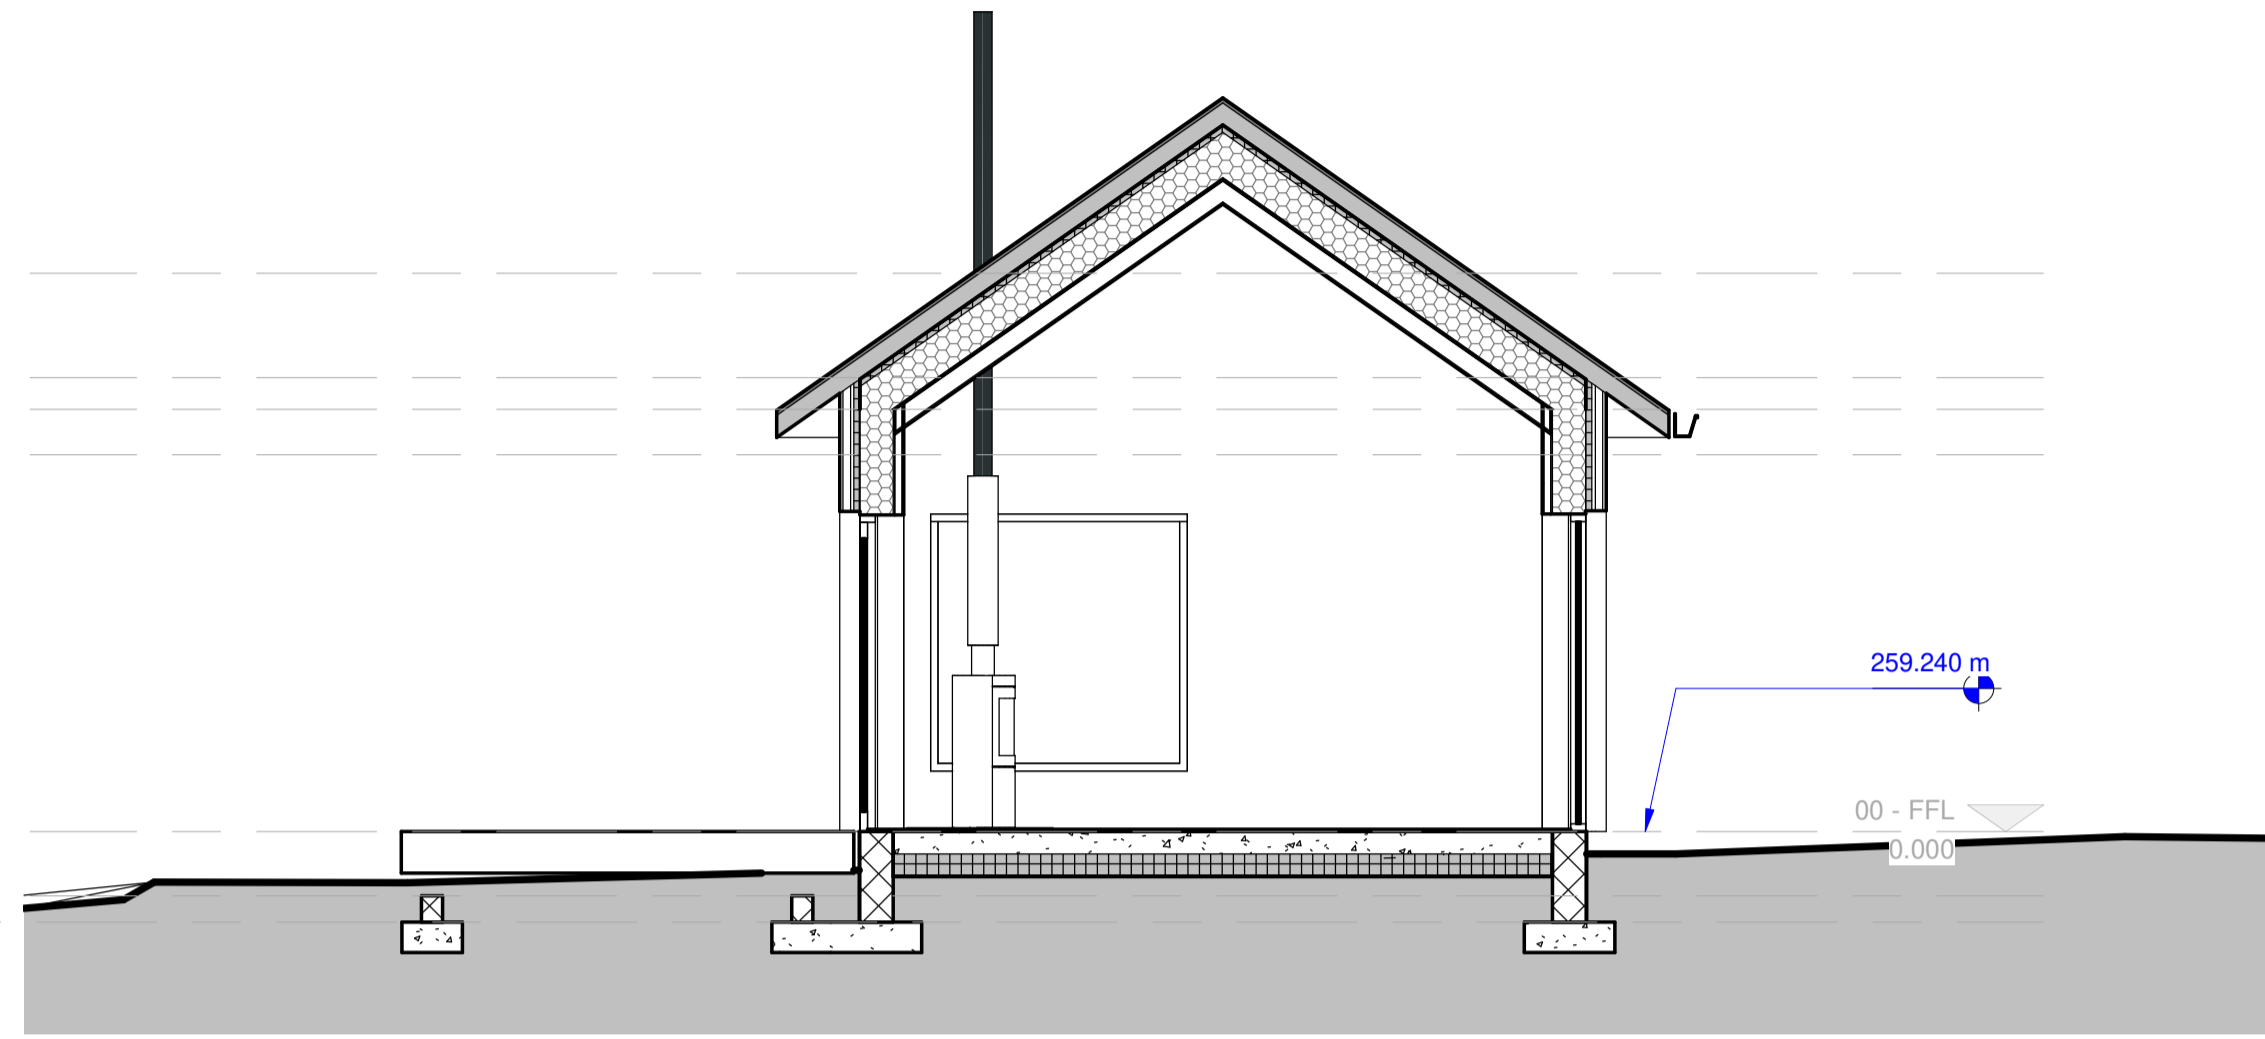


Section 1-1
1 : 50

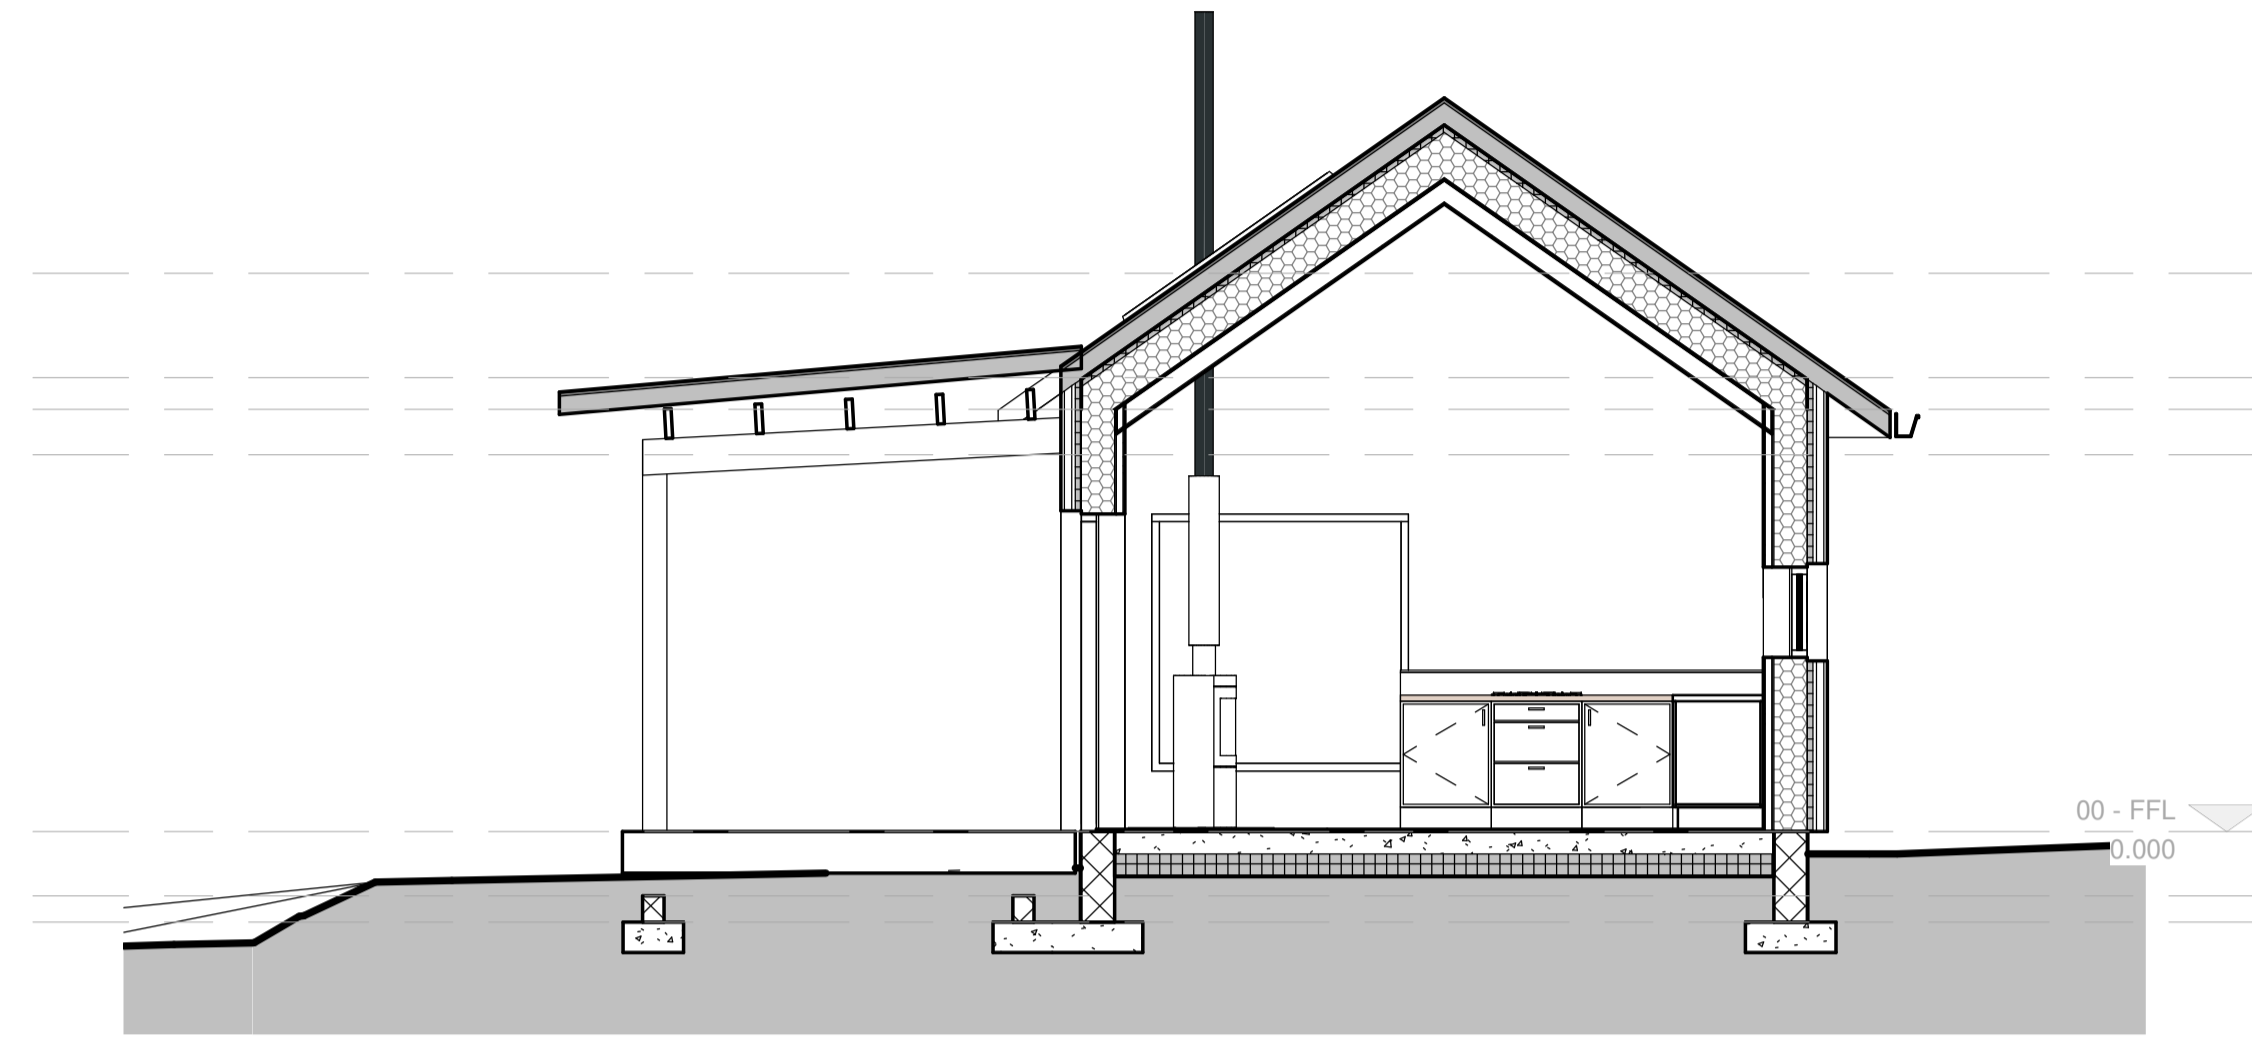

Section 2-2
1 : 50

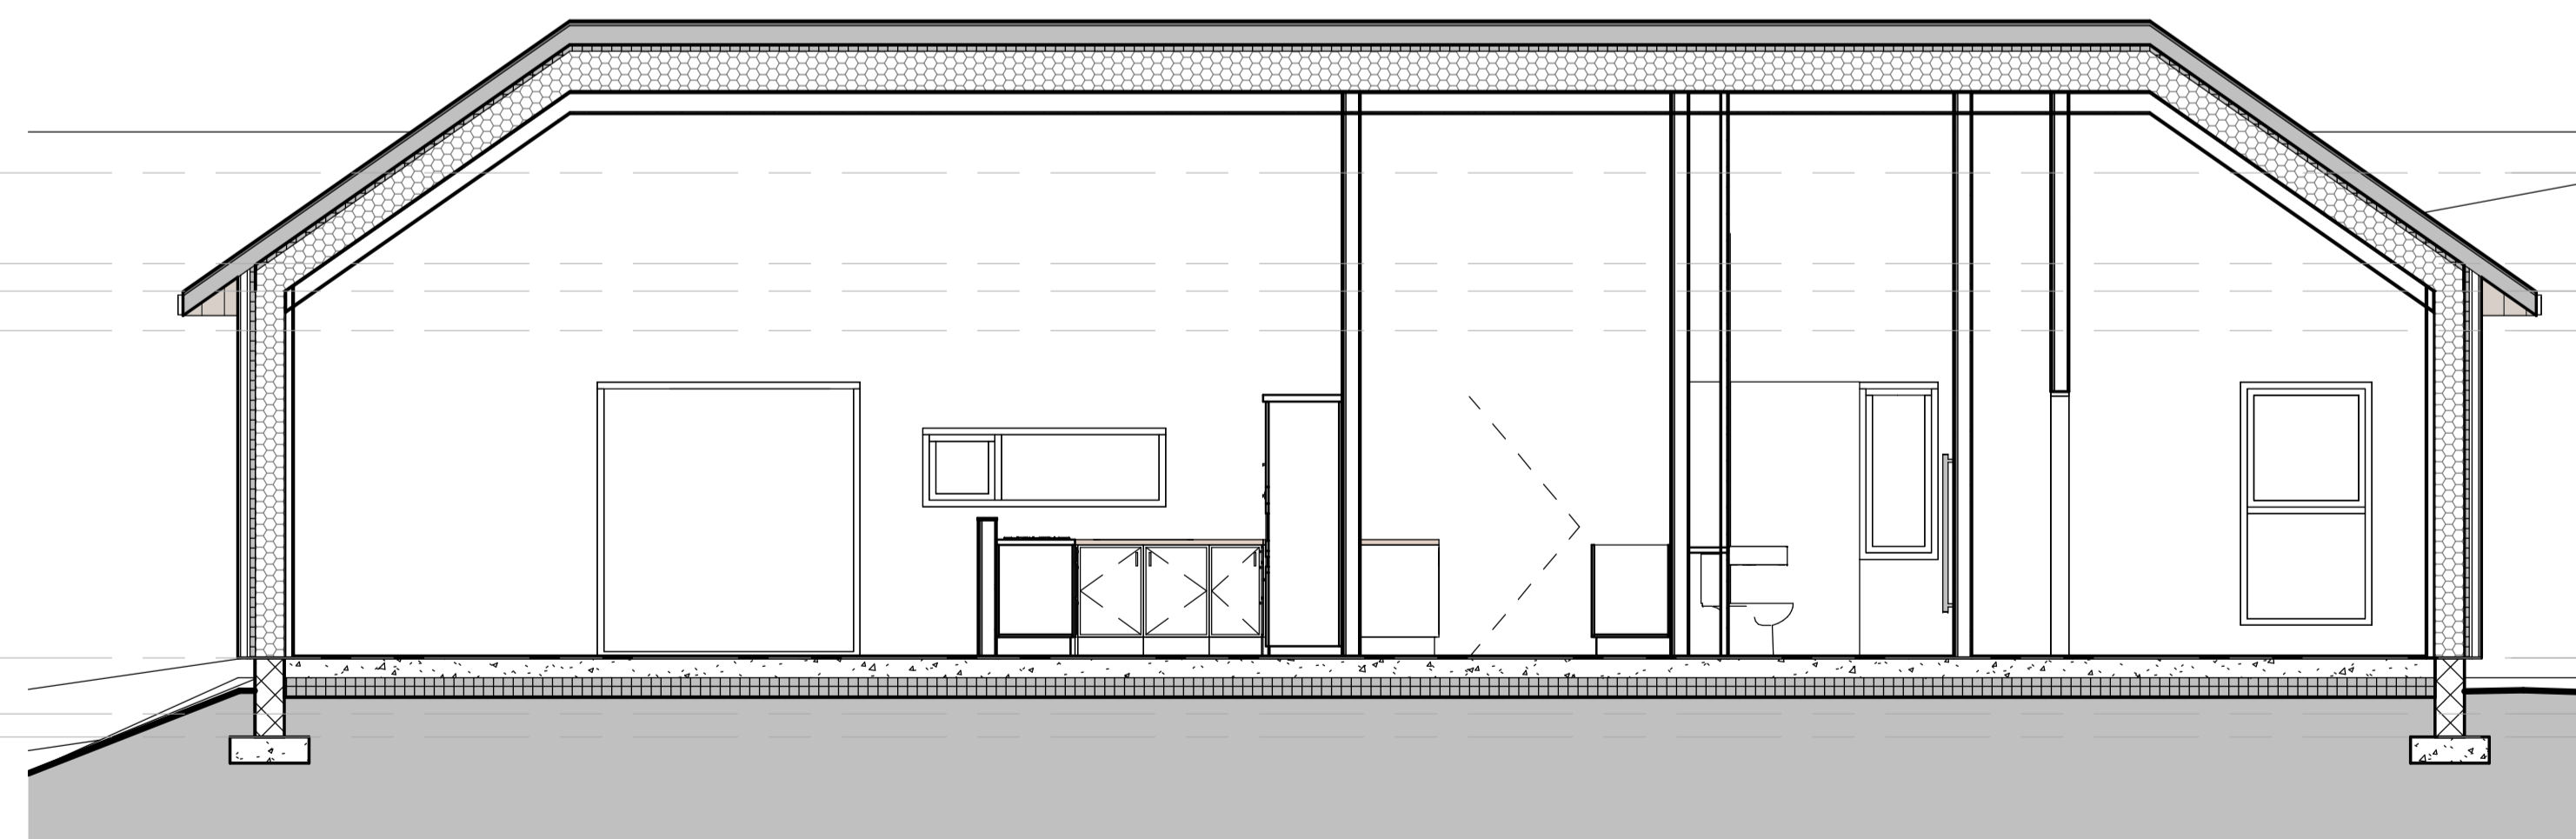

Section B-B
1 : 50

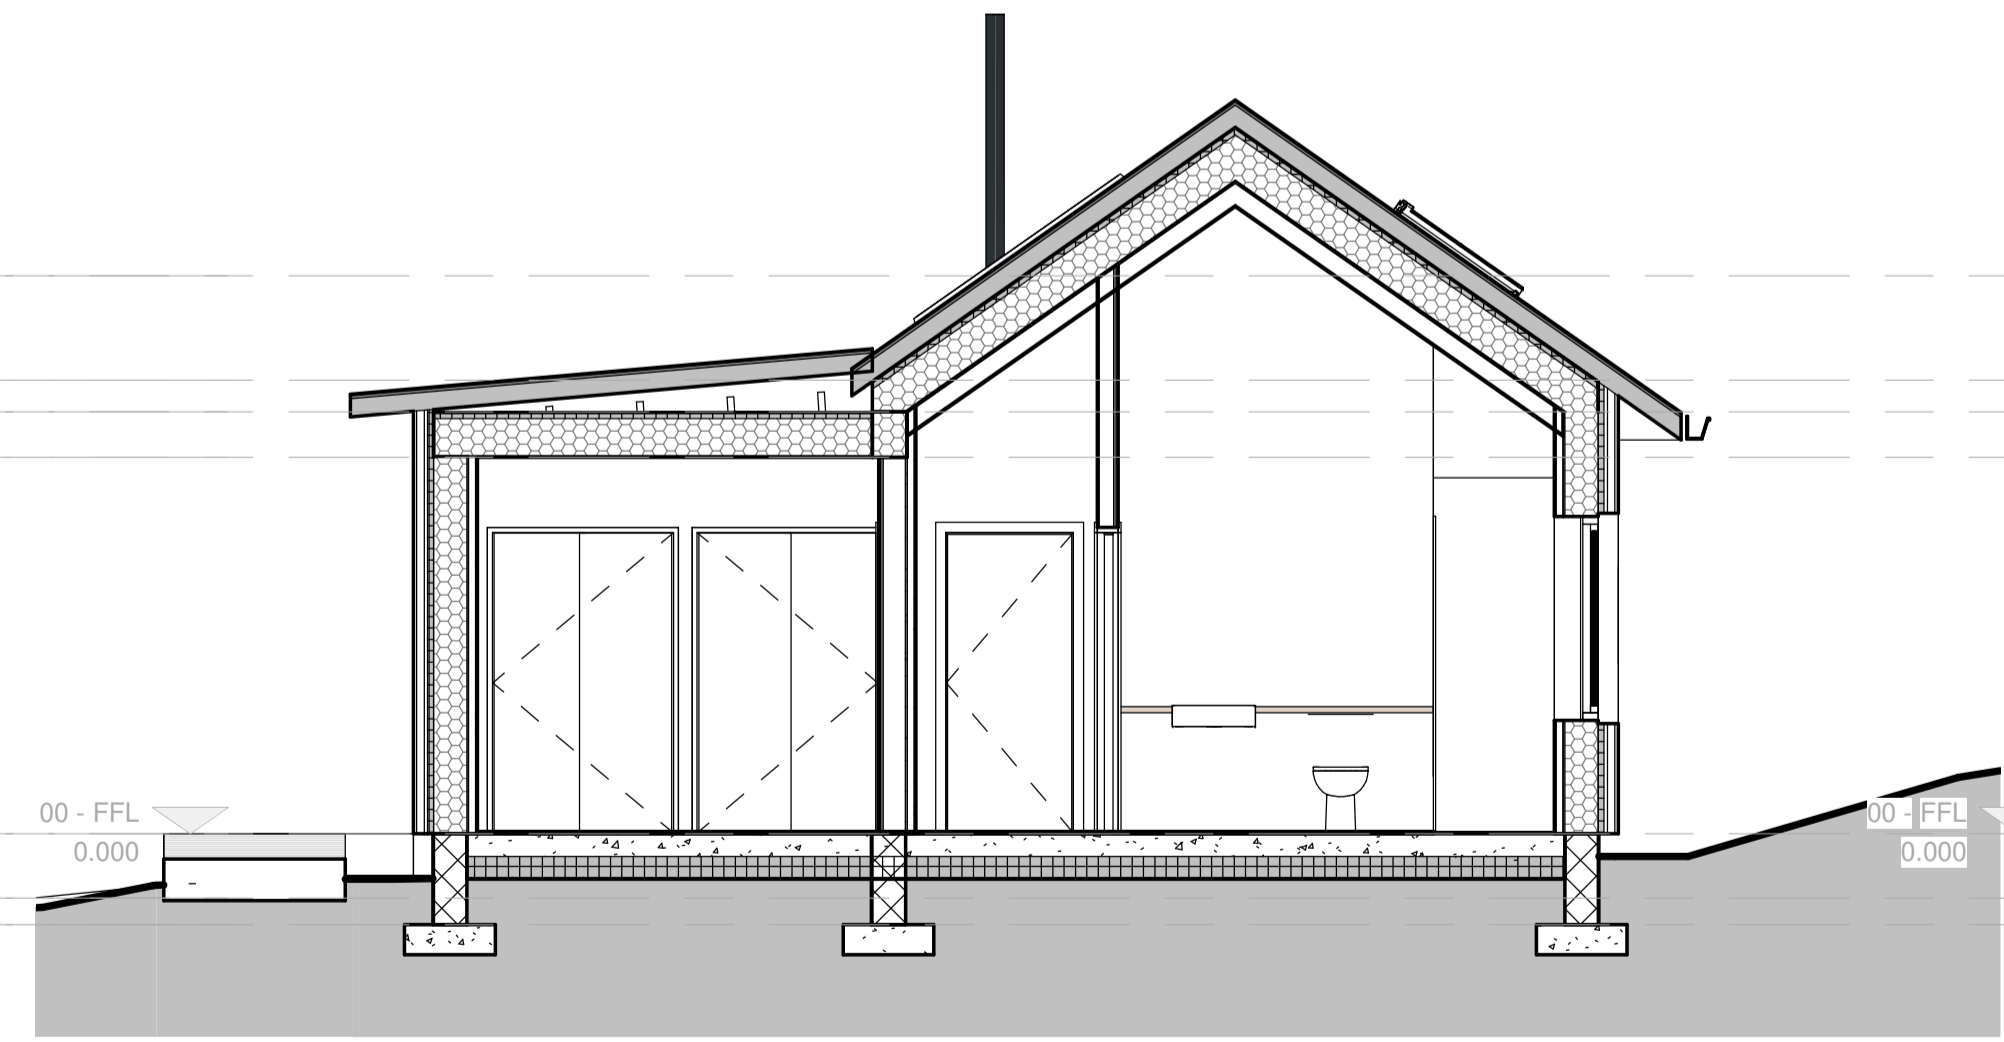

Section 4-4
1 : 50

REV	DESCRIPTION	DATE
A	Planning Revisions	15.03.20 22
B	Planning Revision v2	21.03.20 22

ISSUED FOR
INFORMATION

DRAWING STATUS
ISSUE

MAKAR

PROJECT
Crooke

TITLE
Sections

LOCATION
Lynedale, West Linton, Peeblesshire, EH46 7HB

DRAWN BY BY	CHECKED BY	DATE 12/09/20
----------------	------------	------------------

SCALE (@ A1) 1 : 50	PROJECT NUMBER 1519
------------------------	------------------------

DRAWING NUMBER SK-00-200	REV B
-----------------------------	----------

