



Note: The contractor will be held to have examined the site and determined all dimensions and levels before commencing construction work. No assumption should be made without reference to the architect. No dimensions should be scaled from drawing.

Revision	Description	Date	By
----------	-------------	------	----

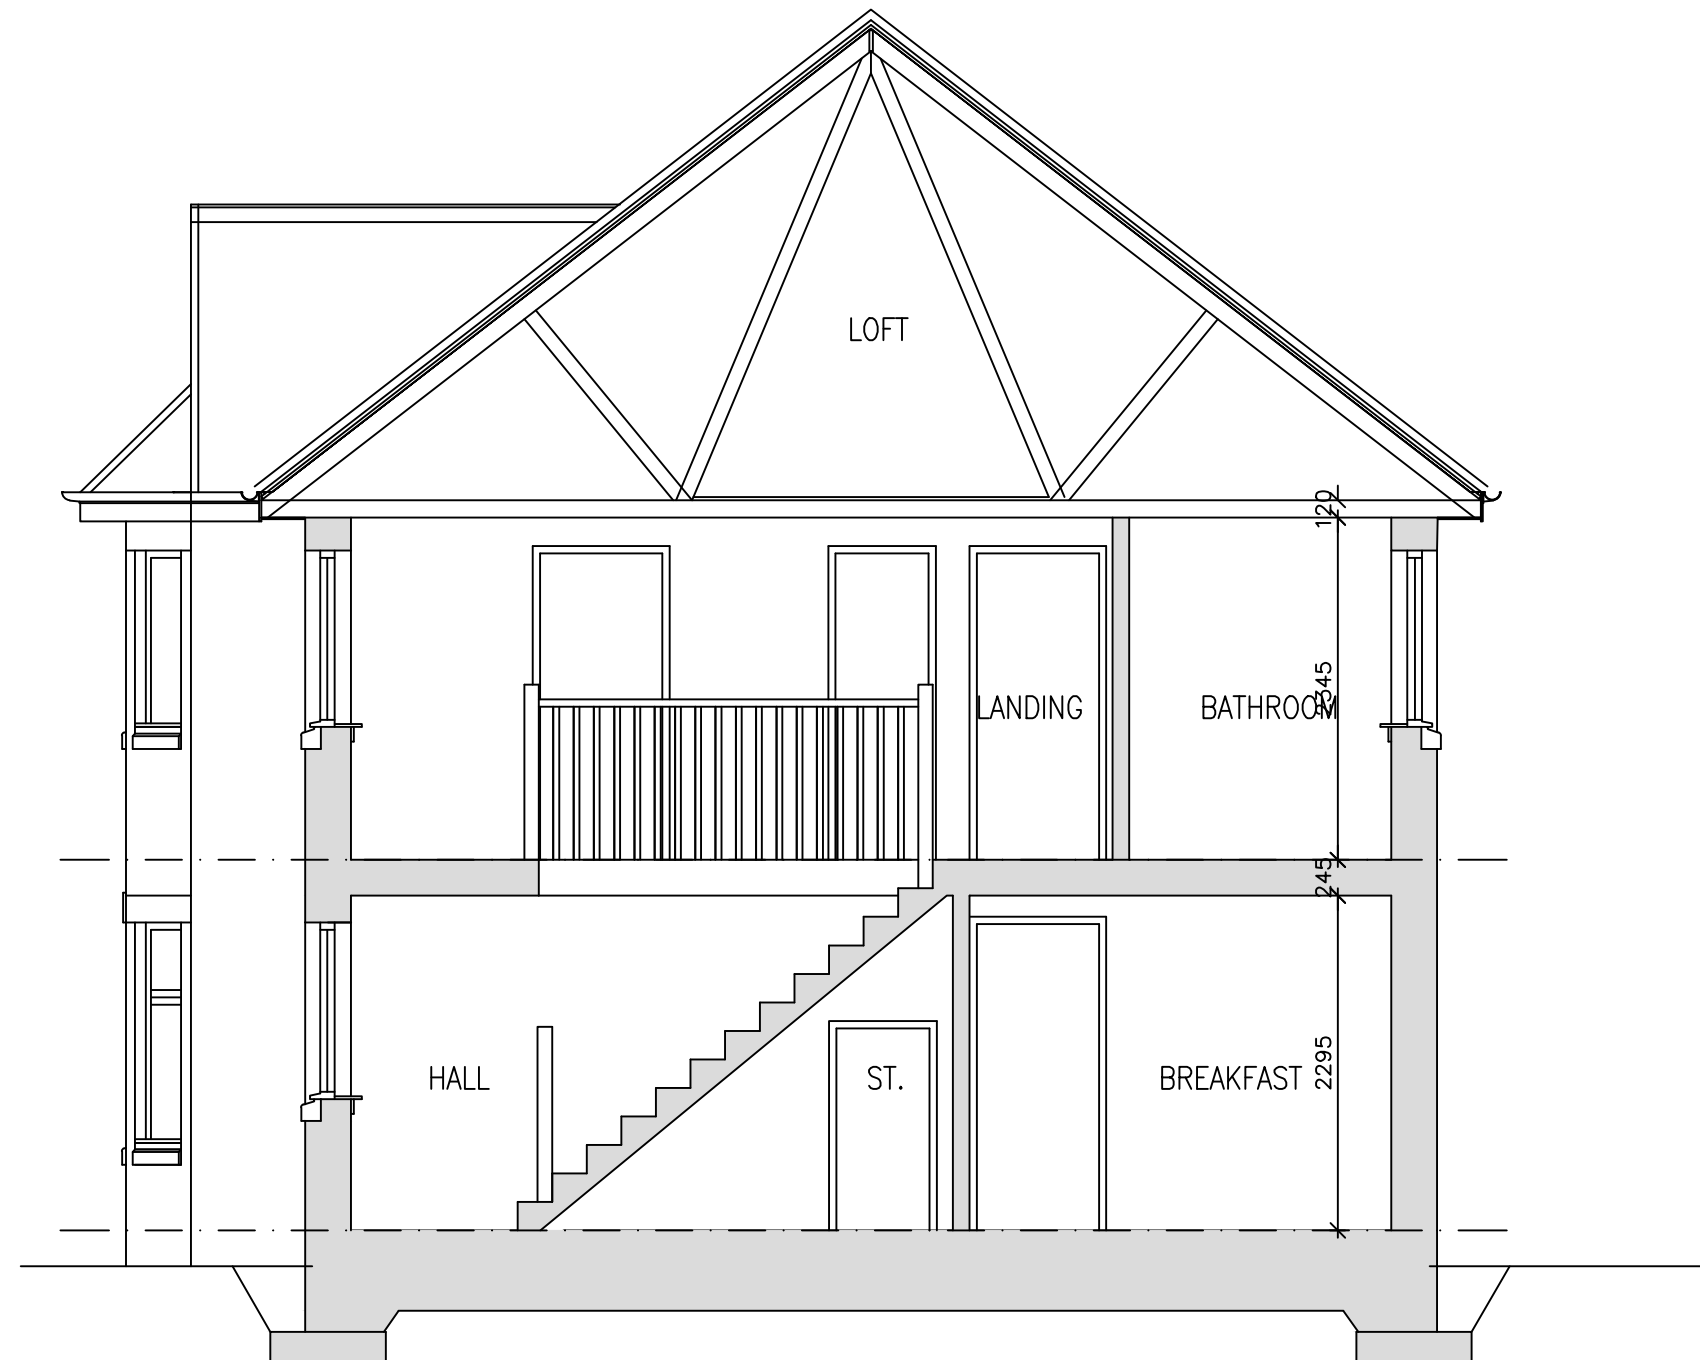

### SECTION A-A AS EXISTING

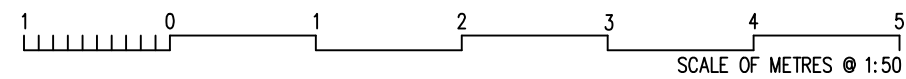

t: 07403 232228

e: colin@thehomearchitect.co.uk

www.thehomearchitect.co.uk



Issue for <b>WARRANT</b>		
Client <b>JOE McFALL</b>		
Project Title LOFT CONVERSION TO TWO BEDROOMS AND BATHROOM. 5 COOPER CRESCENT, FERNIEGAIR, HAMILTON, ML3 7FU		
Drawing Title <b>SECTION A-A AS EXISTING</b>		
Scale 1:50 @ A3	Date 27/01/2021	Job No. A110
Drawn by CK	Checked by CK	Sheet Size A3
Drawing No. AL(00)010		Rev. --