





Note: The contractor will be held to have examined the site and determined all dimensions and levels before commencing construction work. No assumption should be made without reference to the architect. No dimensions should be scaled from drawing.


Revision	Description	Date	By

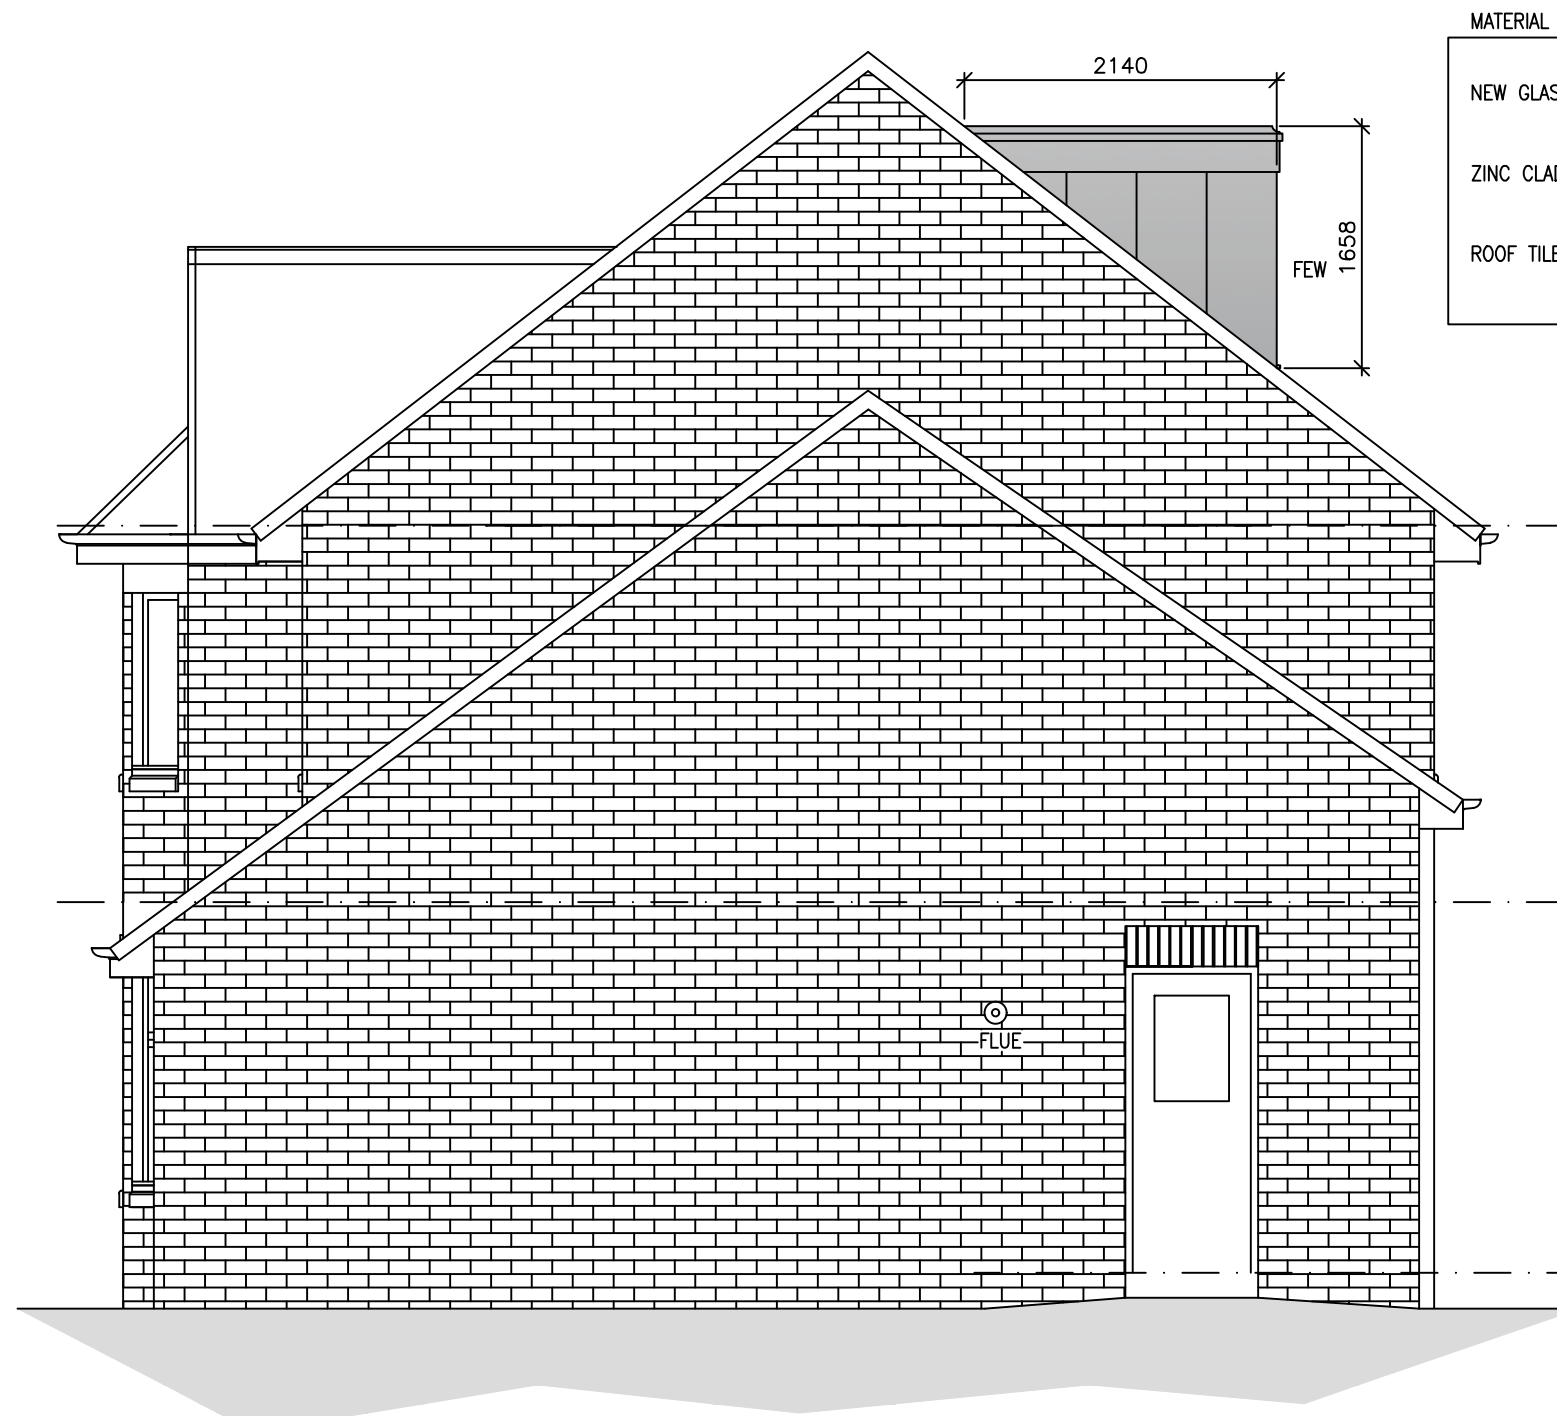

**MATERIAL KEY**

NEW GLASS	
ZINC CLADDING	
ROOF TILES	

## SIDE ELEVATION AS PROPOSED

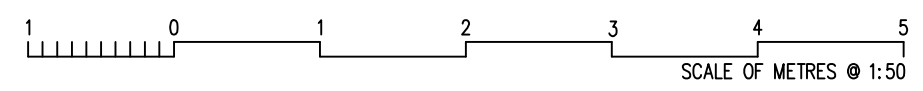

t: 07403 232228  
 e: colin@thehomearchitect.co.uk  
 www.thehomearchitect.co.uk



Issue for <b>WARRANT</b>		
Client <b>JOE McFALL</b>		
Project Title LOFT CONVERSION TO TWO BEDROOMS AND BATHROOM. 5 COOPER CRESCENT, FERNIEGAIR, HAMILTON, ML3 7FU		
Drawing Title <b>SIDE ELEVATION AS PROPOSED</b>		
Scale <b>1:50 @ A3</b>	Date <b>27/01/2021</b>	Job No. <b>A110</b>
Drawn by <b>CK</b>	Checked by <b>CK</b>	Sheet Size <b>A3</b>
Drawing No. <b>AL(00)017</b>		Rev. <b>--</b>