



Note: The contractor will be held to have examined the site and determined all dimensions and levels before commencing construction work. No assumption should be made without reference to the architect. No dimensions should be scaled from drawing.

Revision	Description	Date	By
----------	-------------	------	----

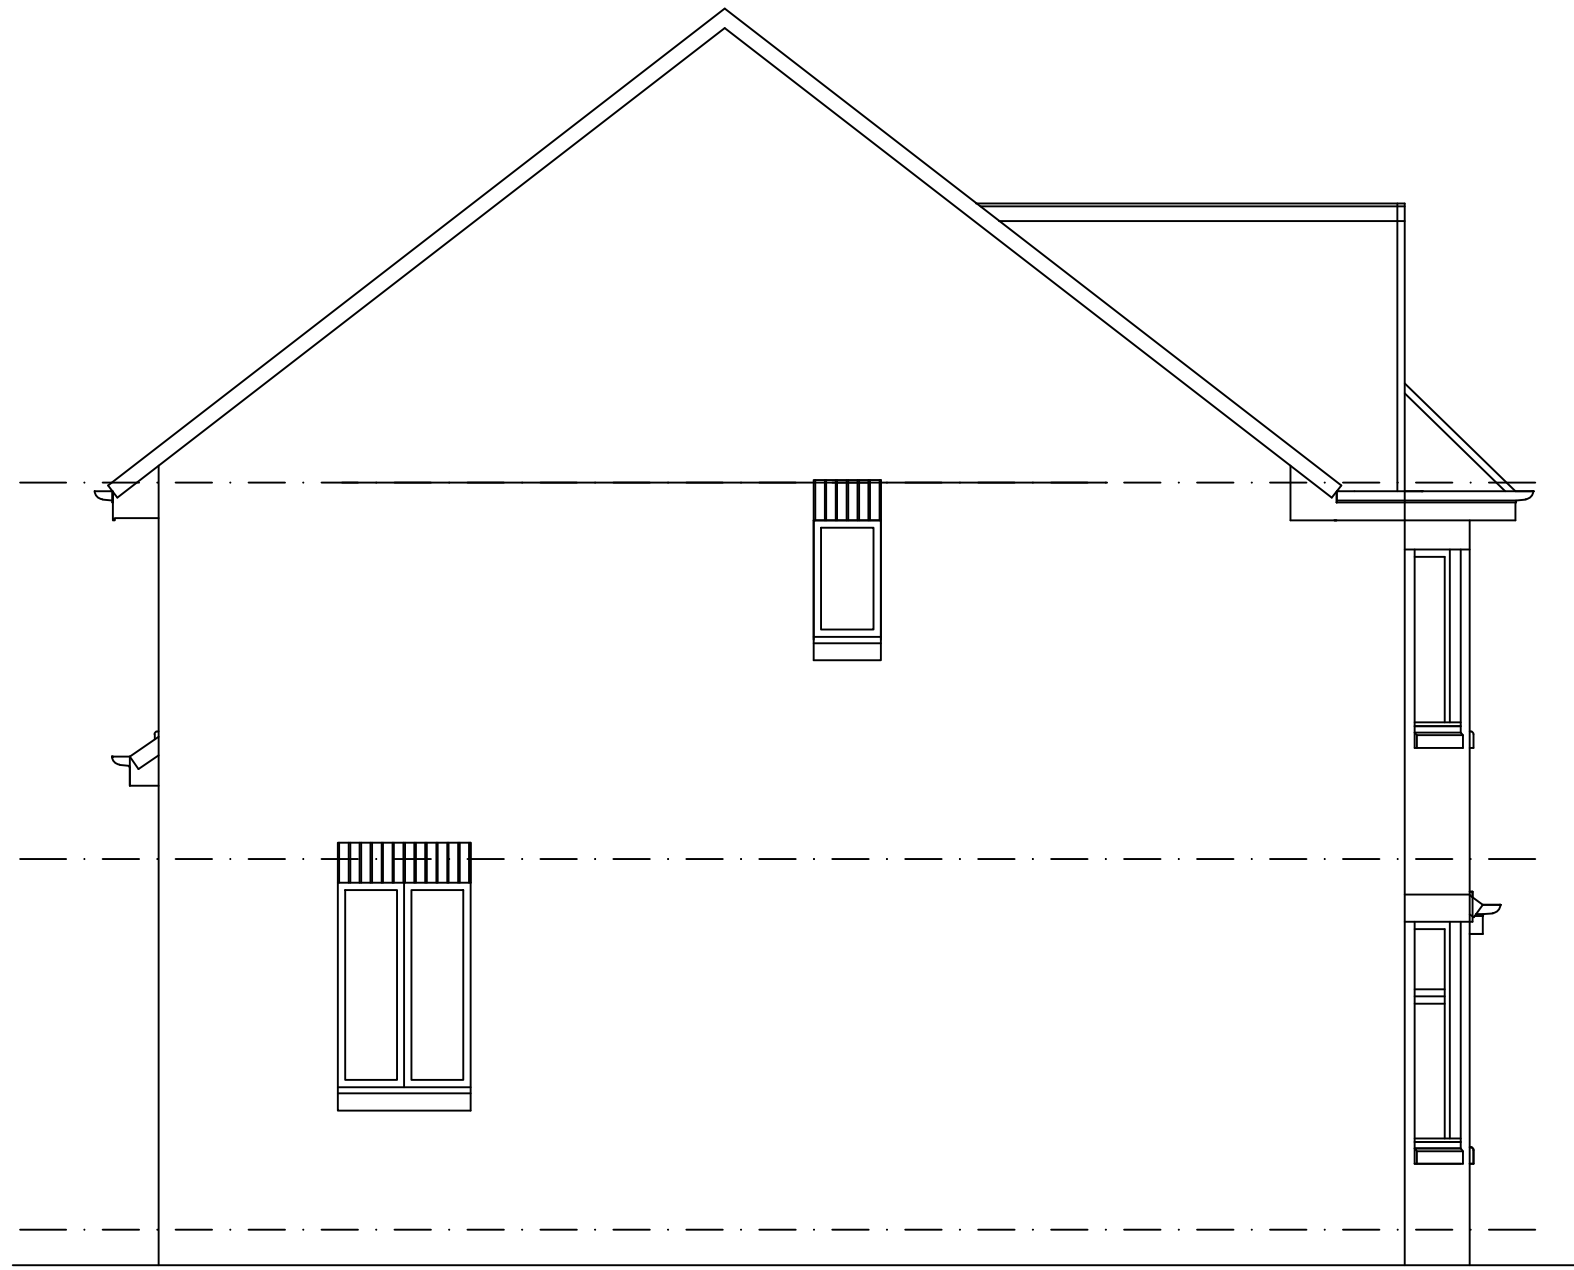

## SIDE ELEVATION AS EXISTING

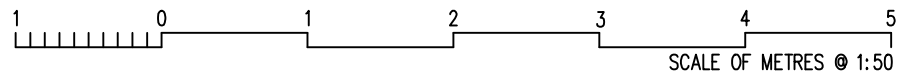

t: 07403 232228

e: colin@thehomearchitect.co.uk

www.thehomearchitect.co.uk



Issue for <b>WARRANT</b>		
Client <b>JOE McFALL</b>		
Project Title LOFT CONVERSION TO TWO BEDROOMS AND BATHROOM. 5 COOPER CRESCENT, FERNIEGAIR, HAMILTON, ML3 7FU		
Drawing Title <b>SIDE ELEVATION AS EXISTING</b>		
Scale <b>1:50 @ A3</b>	Date <b>27/01/2021</b>	Job No. <b>A110</b>
Drawn by <b>CK</b>	Checked by <b>CK</b>	Sheet Size <b>A3</b>
Drawing No. <b>AL(00)009</b>		Rev. <b>--</b>