



NORTHERN ELEVATION



WESTERN ELEVATION



SOUTHERN ELEVATION



EASTERN ELEVATION


FOR PLANNING

Location
**MILLERS HOUSE
 COREYS COTTAGE
 STEVENAGE**

Title
EXISTING ELEVATIONS

Scale 1:50 @A1	Drawn GD	Date MAY 22
Drawing Number 1082_YPUK_P004	Revision P1	

THIS DRAWING IS FOR PLANNING PURPOSES ONLY

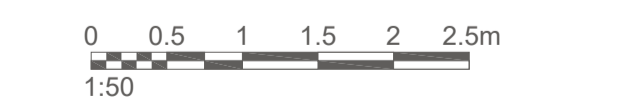

YOURPLANS
 Planning design specialists