


38 Vale Road, CT11 9LT, Roof Terrace

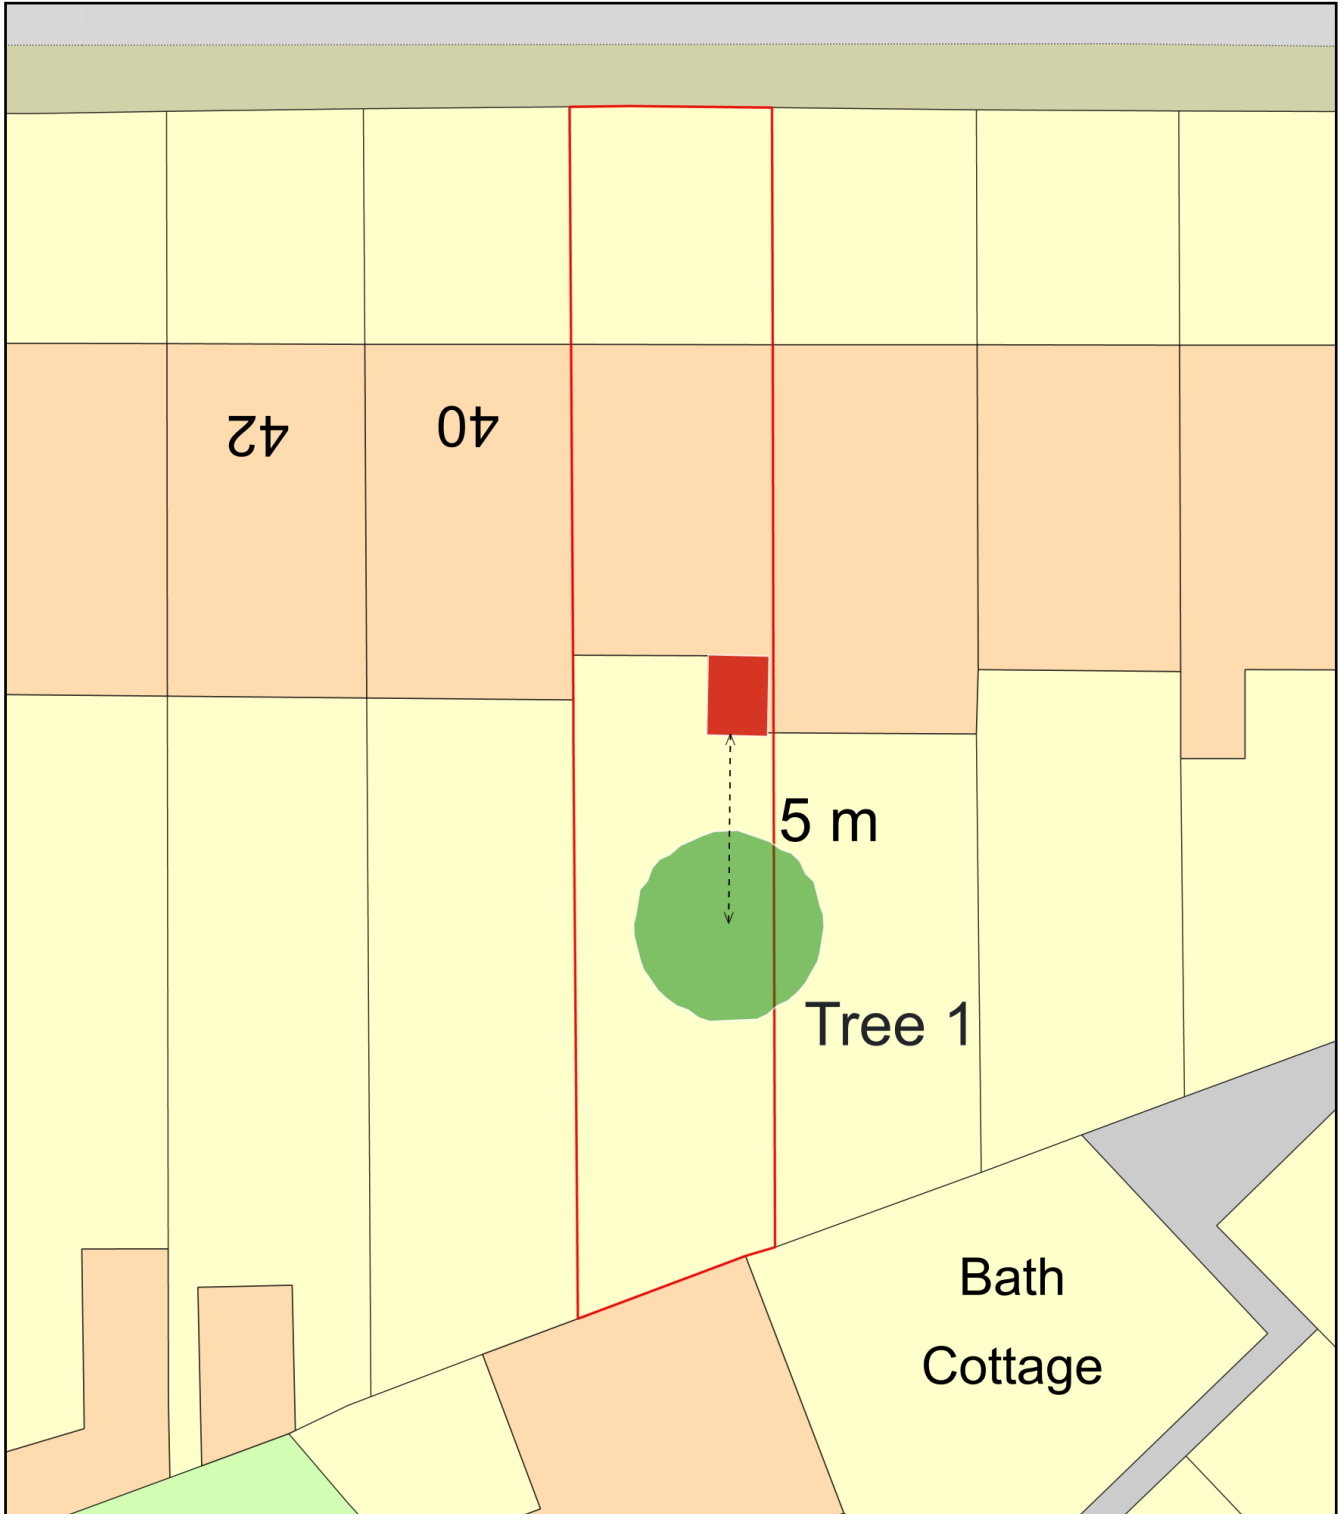

Plan Produced for: Mr C GROUT

Date Produced: 21 Nov 2021

Plan Reference Number: TQRQM21312122859196

Scale: 1:200 @ A4