
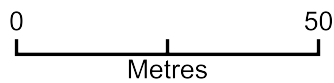


38 Vale Road, CT11 9LT

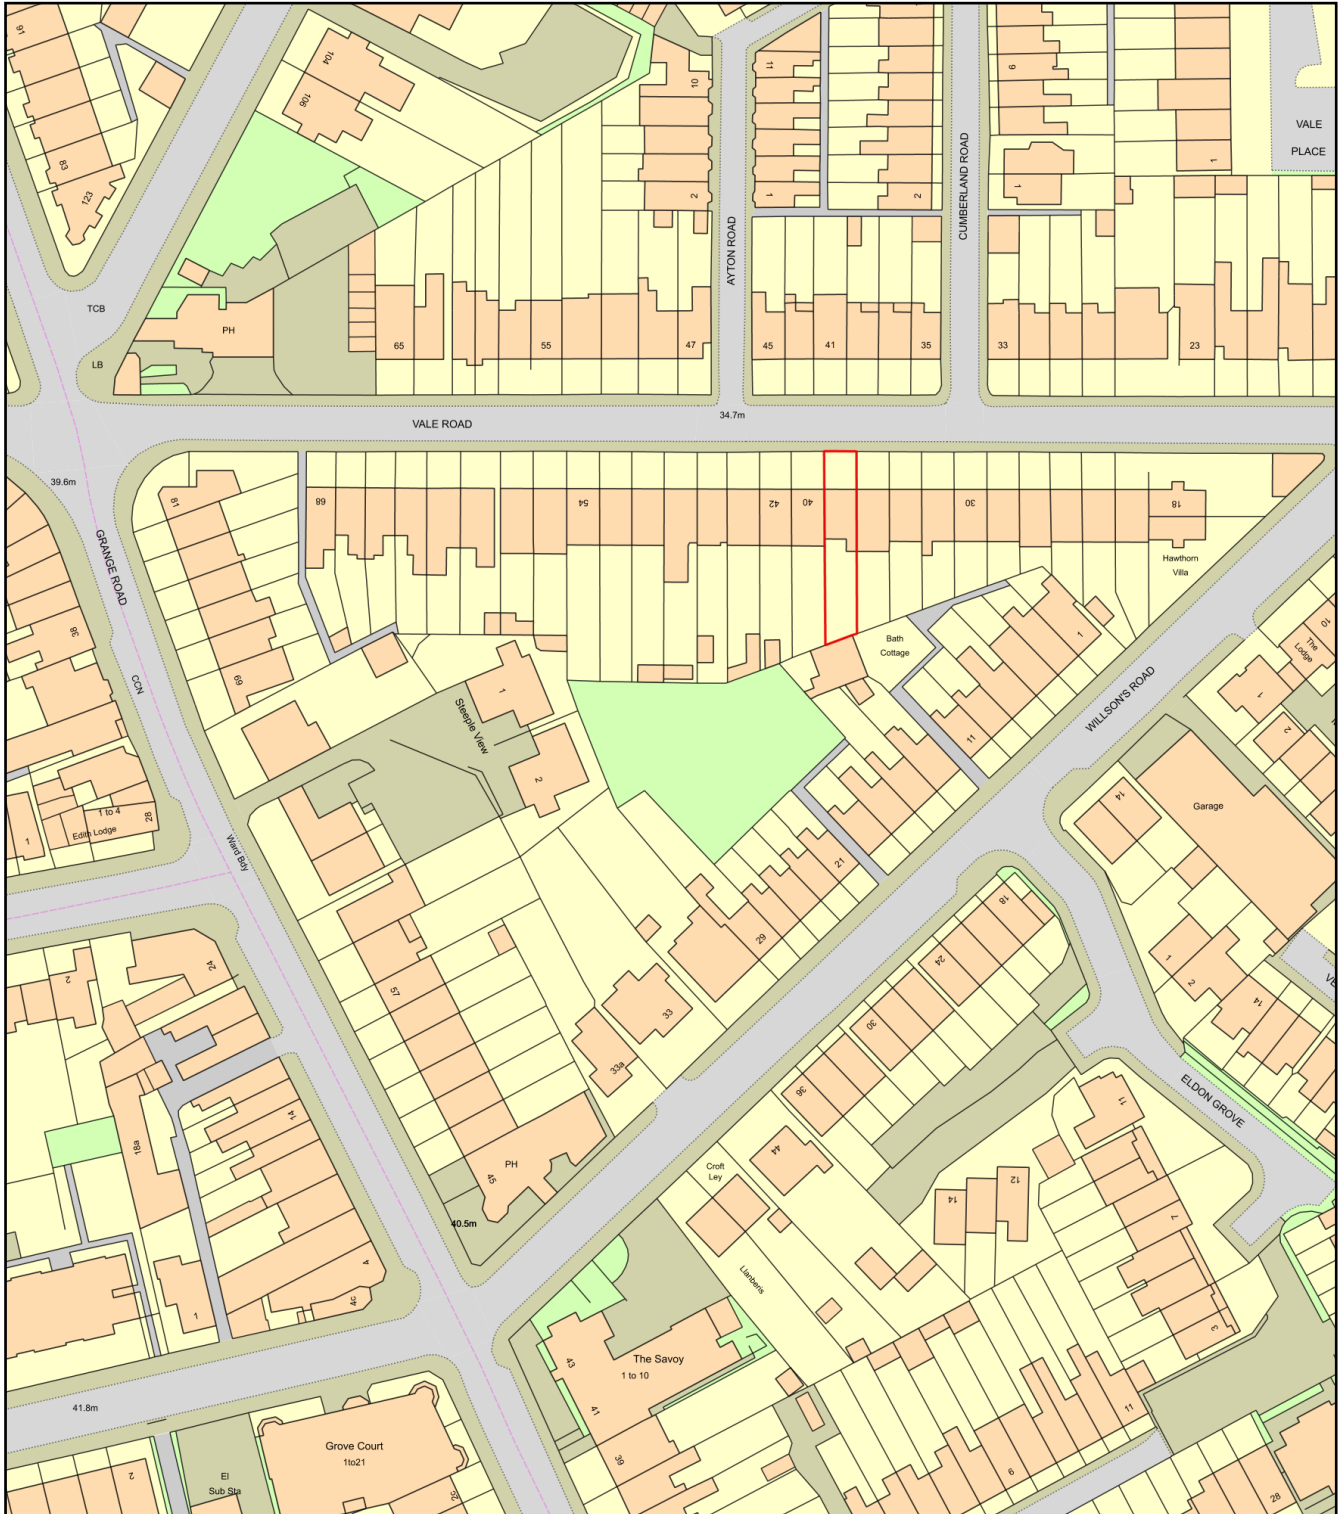

Plan Produced for: Mr C Grout

Date Produced: 21 Nov 2021

Plan Reference Number: TQRQM21312122455541

Scale: 1:1250 @ A4