


Adjoining 10
Kearsley Avenue

4875

5480

Existing RHS Elevation

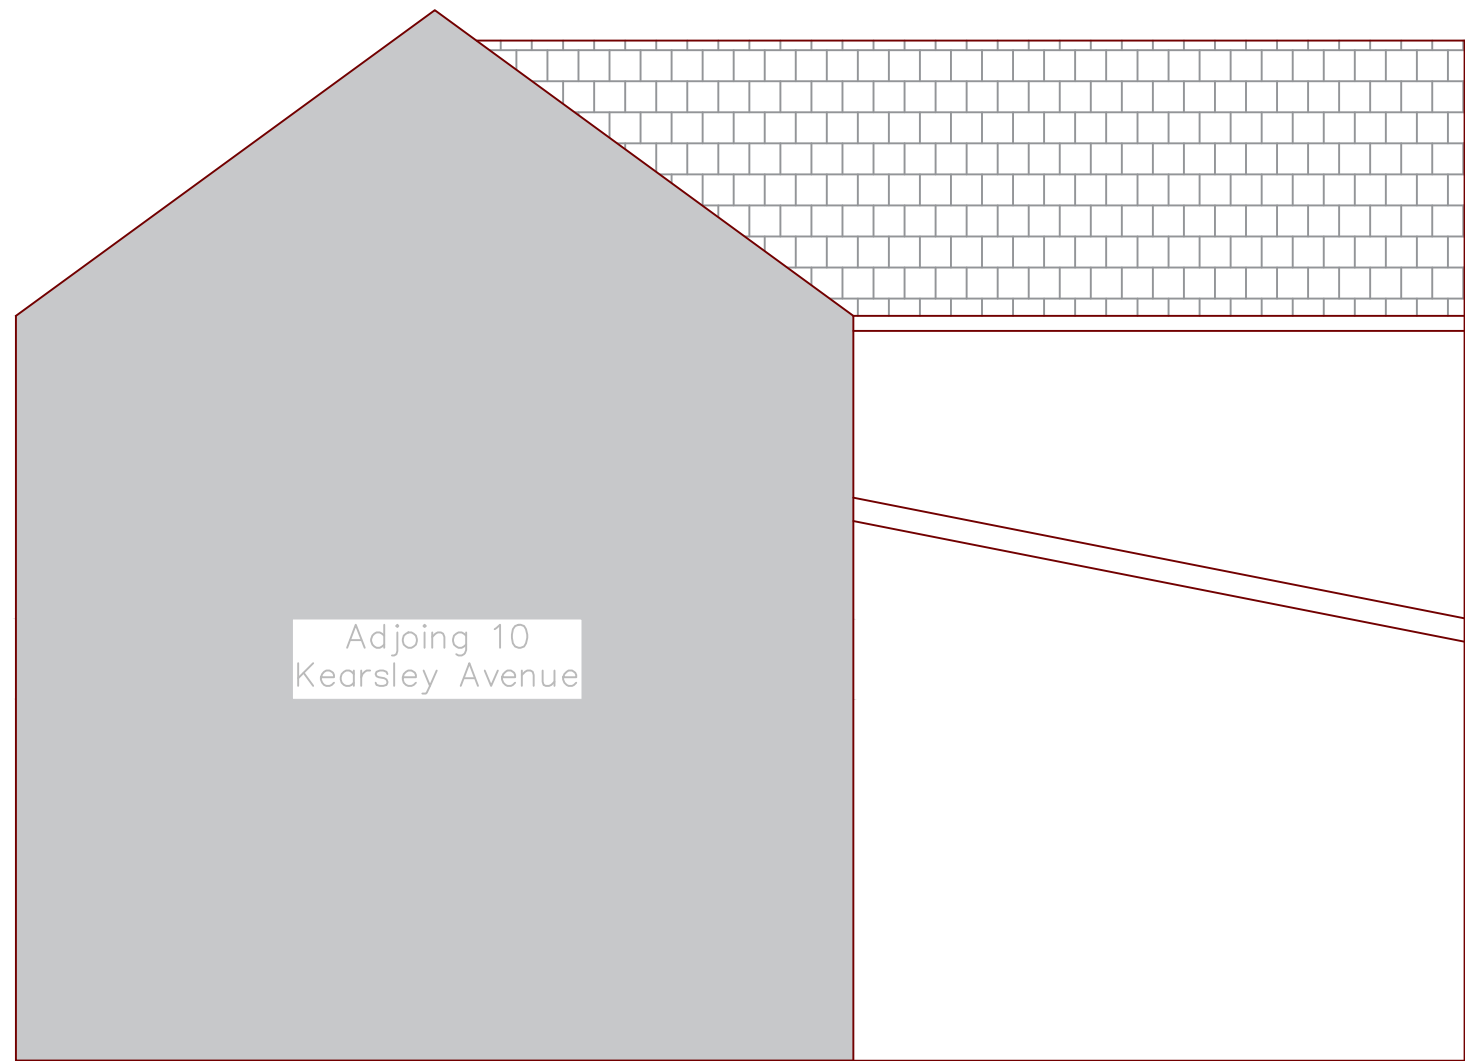


Adjoining 10
Kearsley Avenue

6675

4000

Proposed RHS Elevation

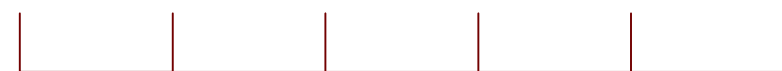

5 Meter Scale Bar

| | |
|--|--------|
| Title | |
| 8 Kearsley Avenue REV A Existing & Proposed RHS Elevation | |
| Scale | Date |
| 1:50 @ A3 | Nov'21 |
| Drawn | |
| RMMR | |