


5 Meter Scale Bar




7910

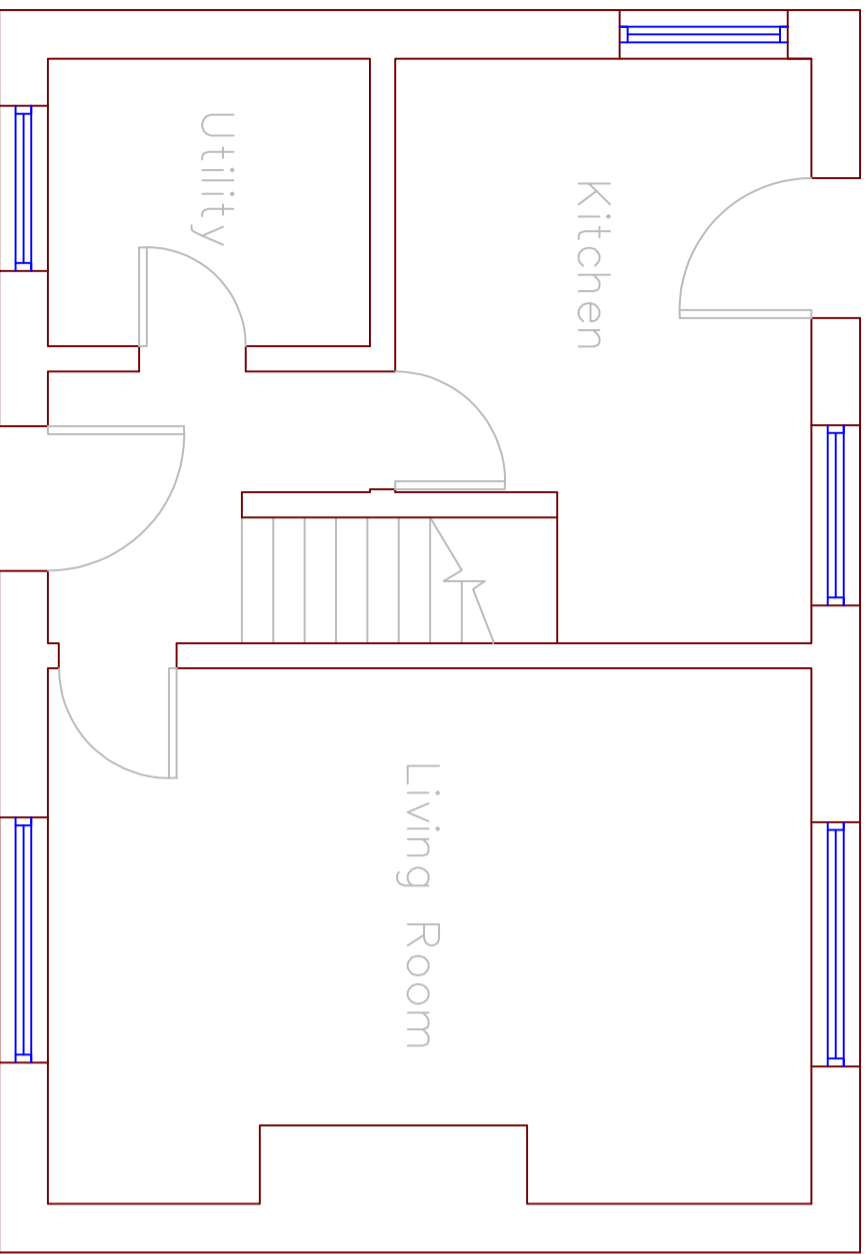

5480

Existing Ground Floor

7910

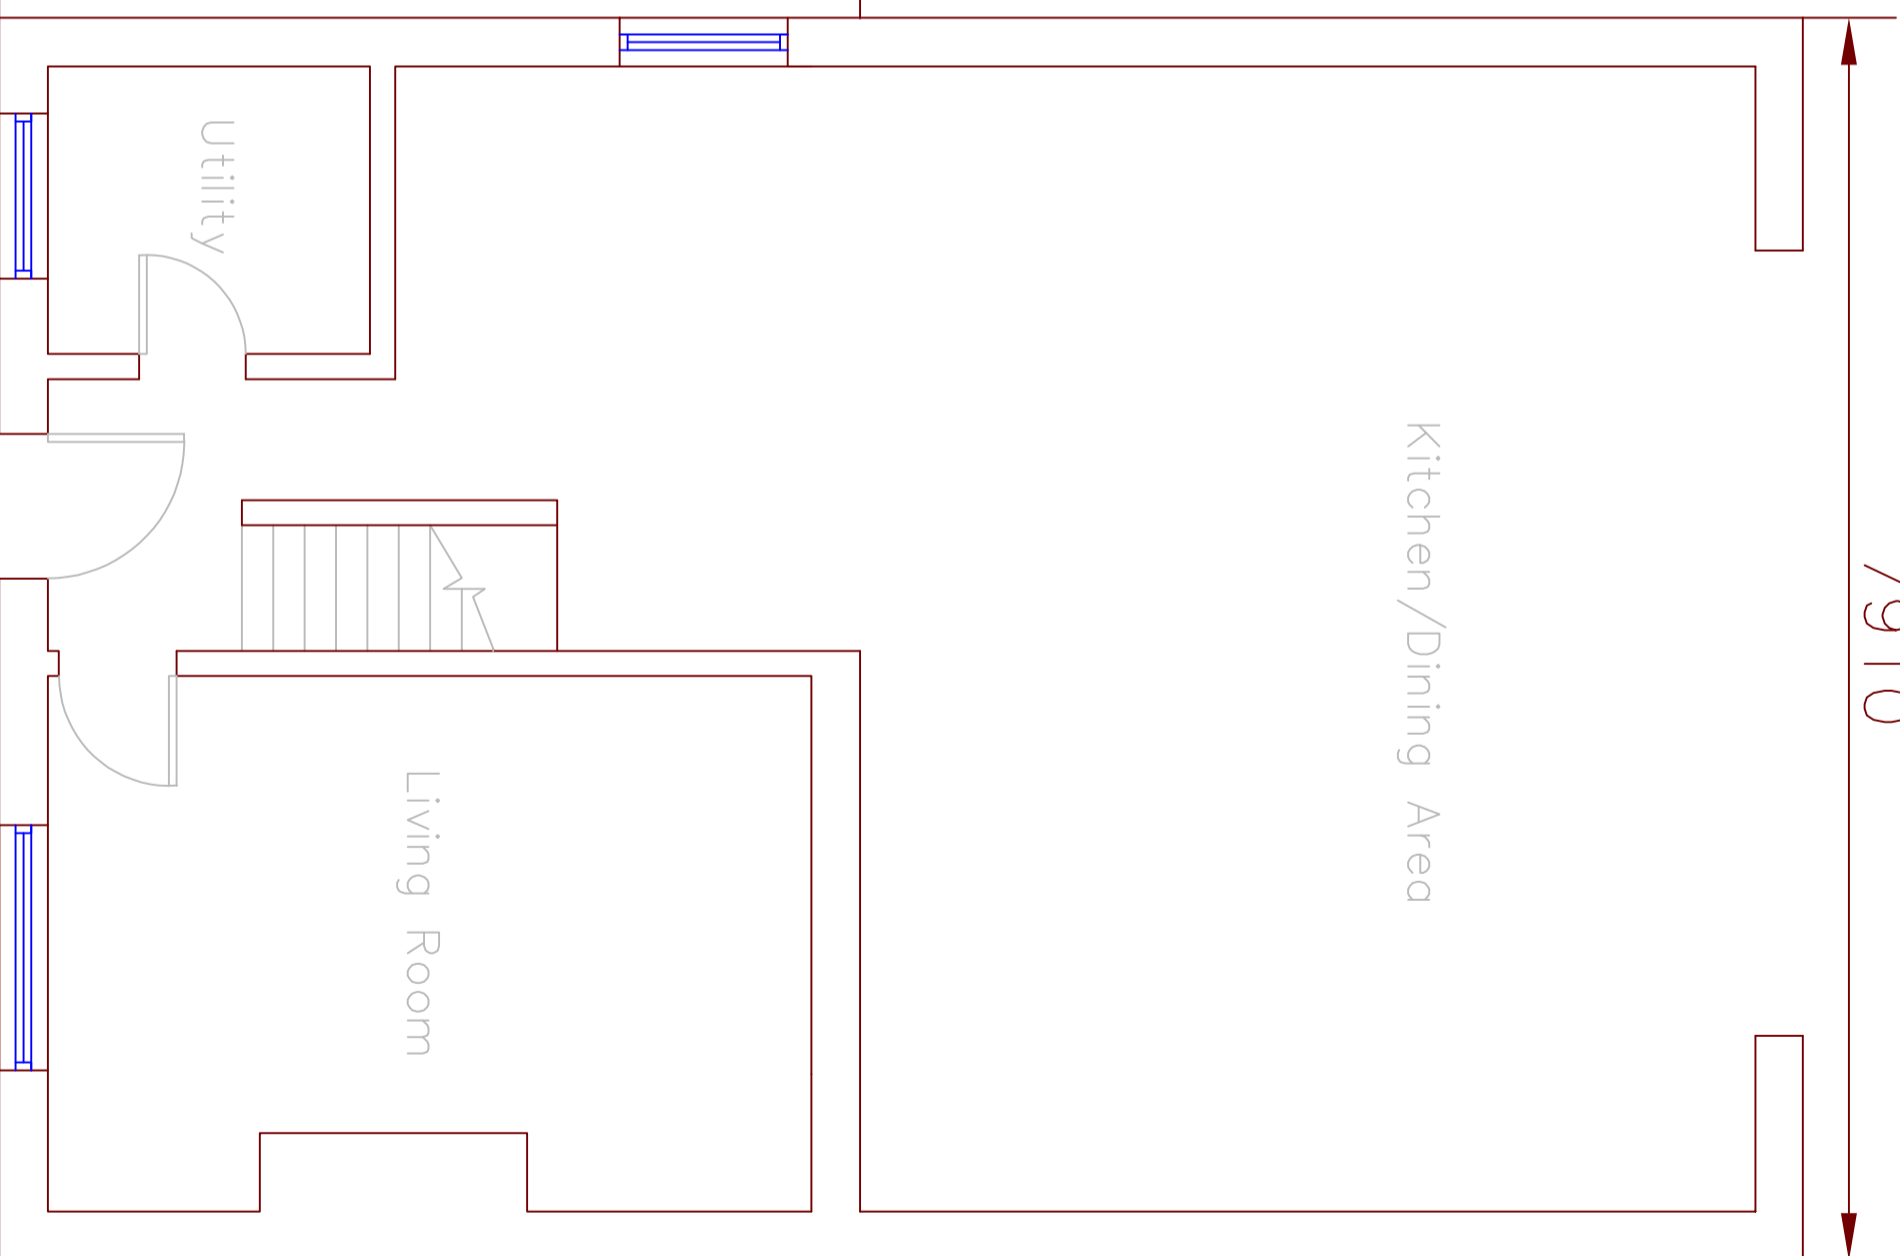

6000

5480

Proposed Ground Floor

Title  
8 Kearsley Avenue

Existing & Proposed Ground Floor

Scale  
1:50 @ A3

Date  
Nov'21

Drawn  
RMMR