




5 Meter Scale Bar

7910

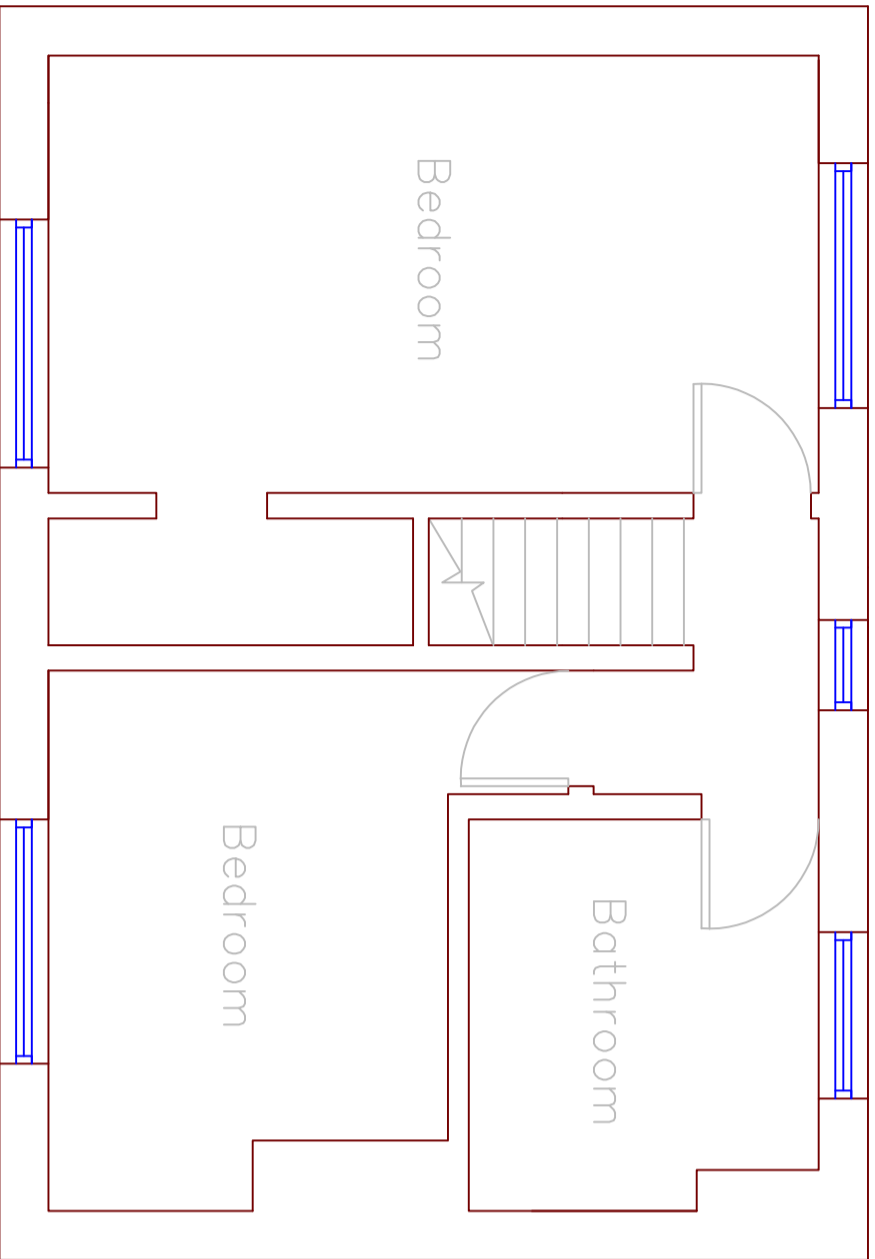


5480

6000

Existing First Floor

4750

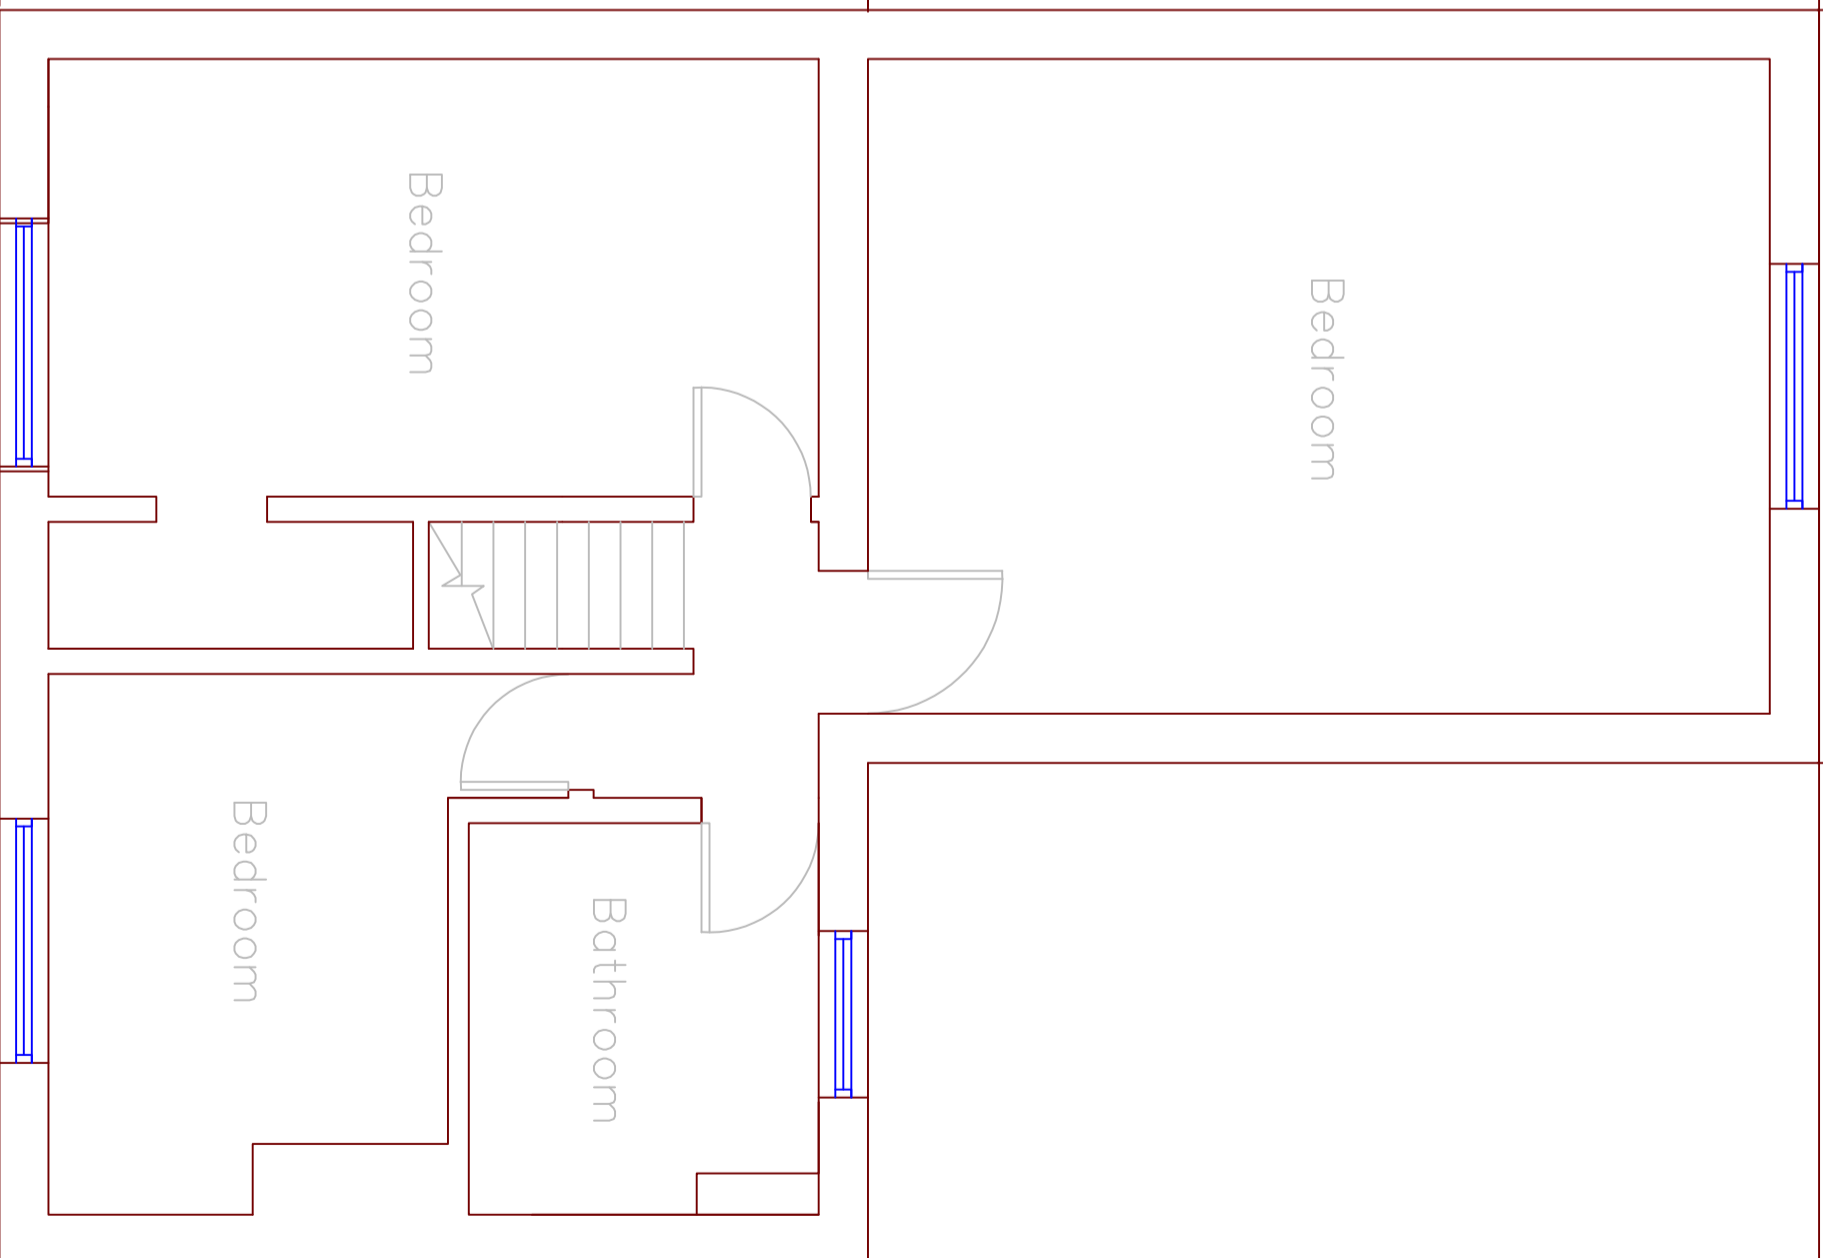

Proposed First Floor

Title

8 Kearsley Avenue  
Existing & Proposed First Floor

Scale

1:50 @ A3

Date

Nov'21

Drawn

RM/R