




5 Meter Scale Bar

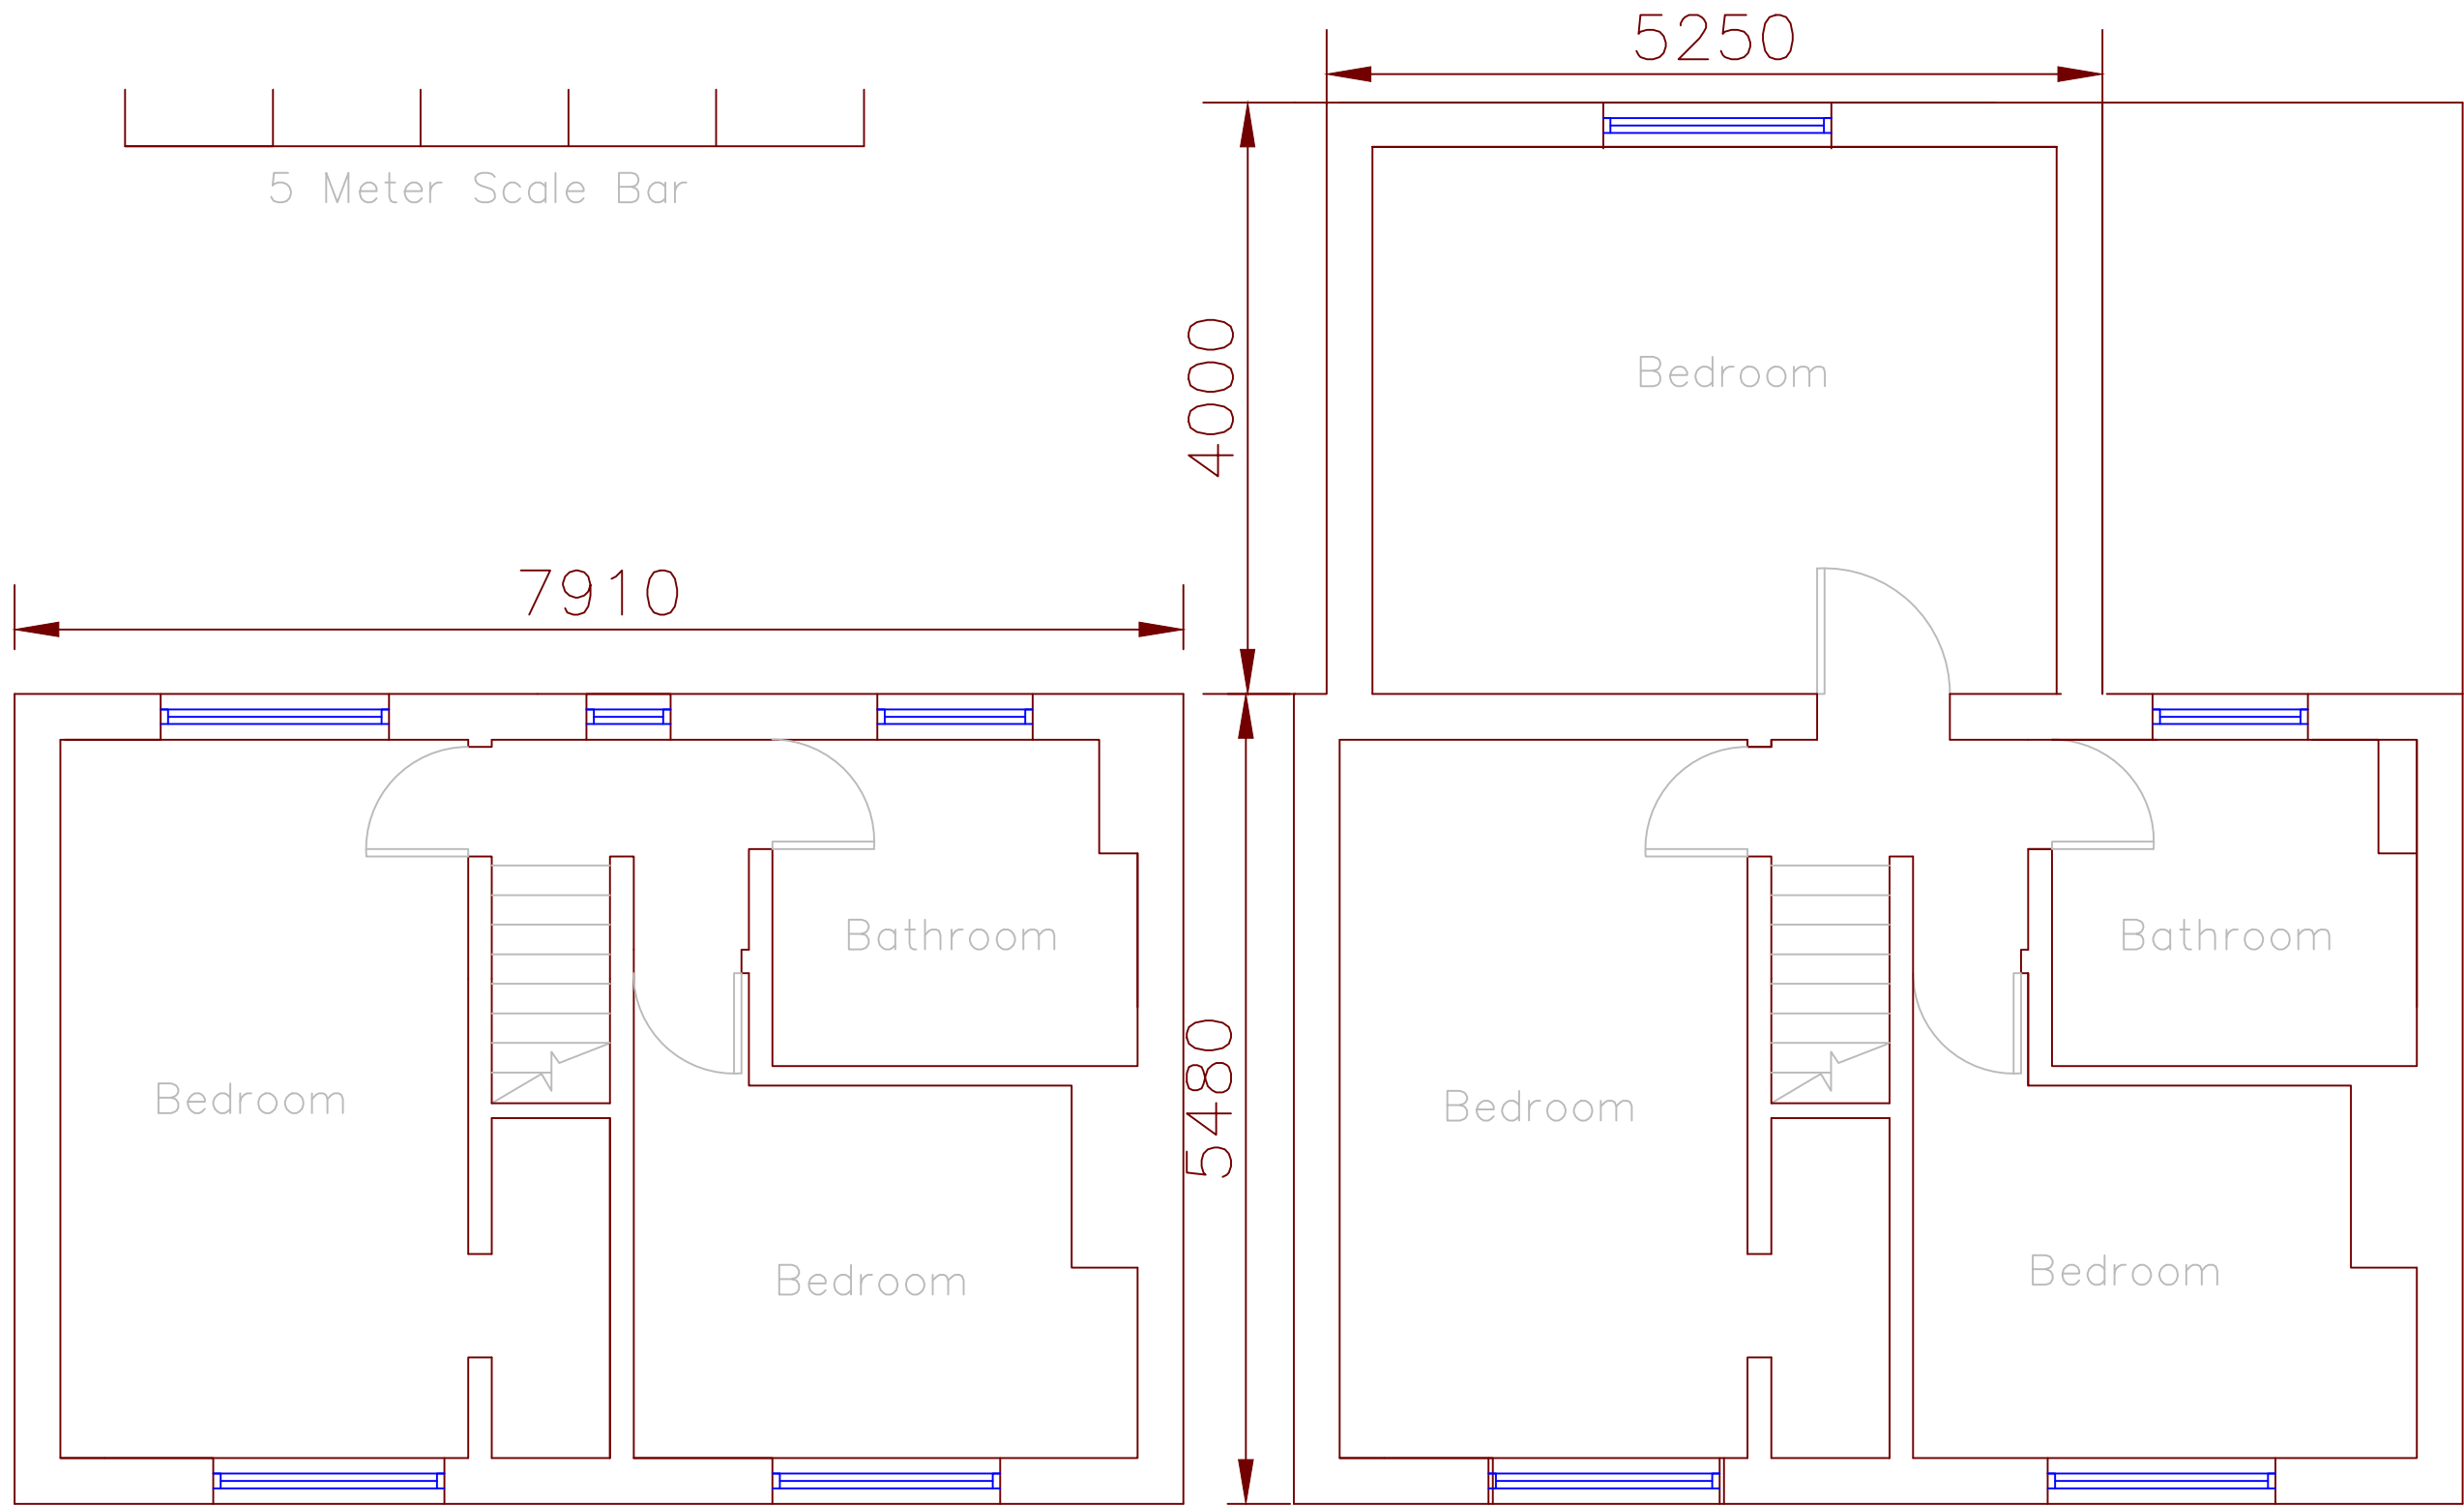

Existing First Floor

Proposed First Floor

Title	
8 Kearsley Avenue REV A	
Existing & Proposed First Floor	
Scale	Date
1:50 @ A3	Nov'21
Drawn	
RMMR	