


Existing LHS Elevation

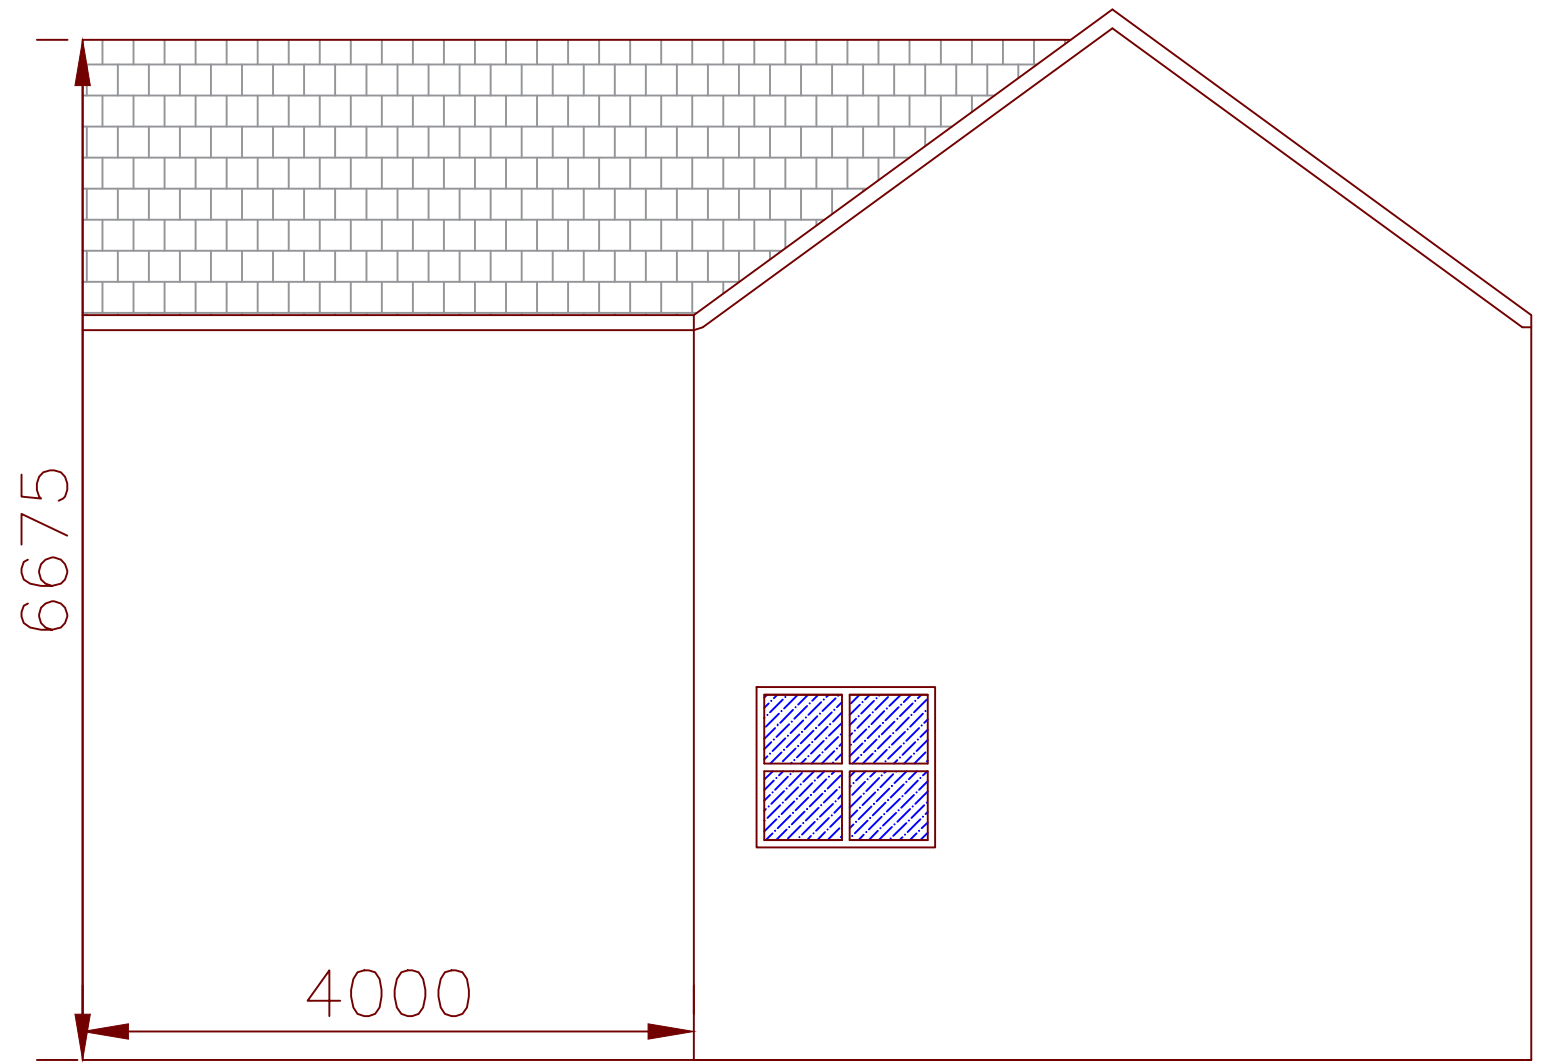

Proposed LHS Elevation

Title	
8 Kearsley Avenue REV A Existing & Proposed First Floor	
Scale	Date
1:50 @ A3	Nov'21
Drawn	
RMMR	