




Existing Rear Elevation



5 Meter Scale Bar

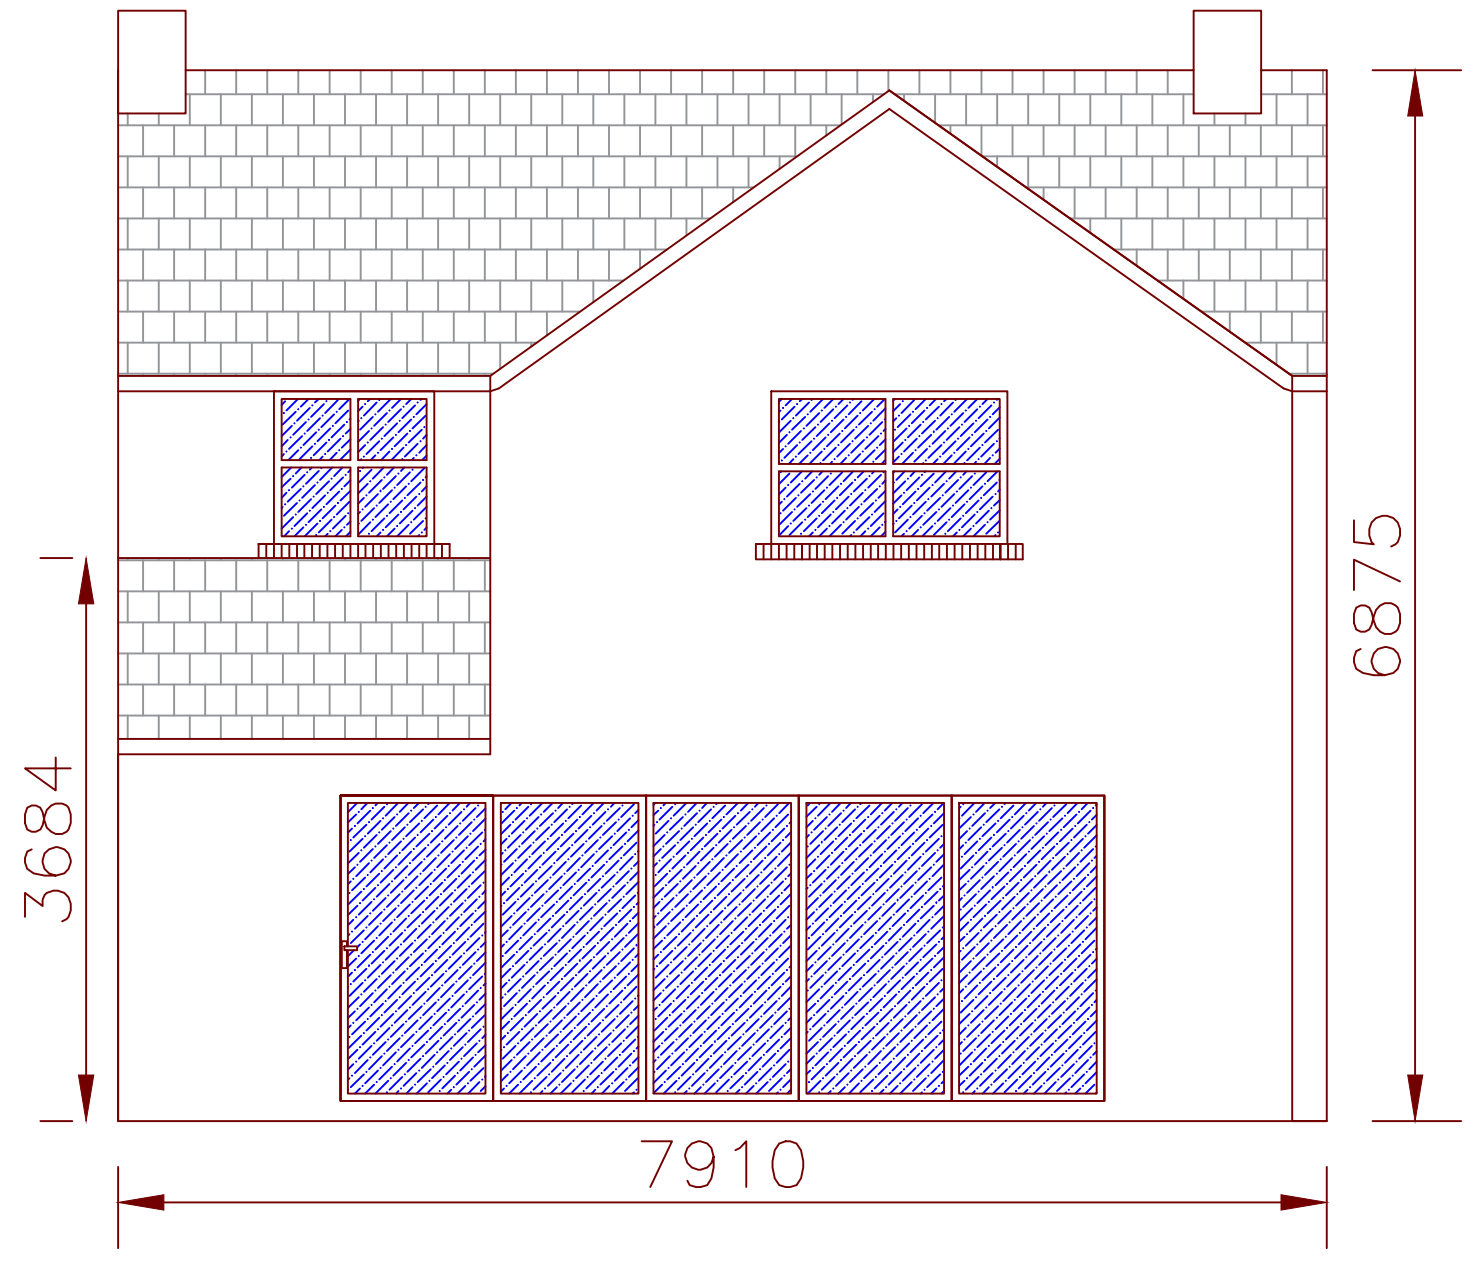

Proposed Rear Elevation

Title	
8 Kearsley Avenue REV A Existing & Proposed Rear Elevations	
Scale	Date
1:50 @ A3	Nov'21
Drawn	
RMMR	