




Denotes Site Boundary

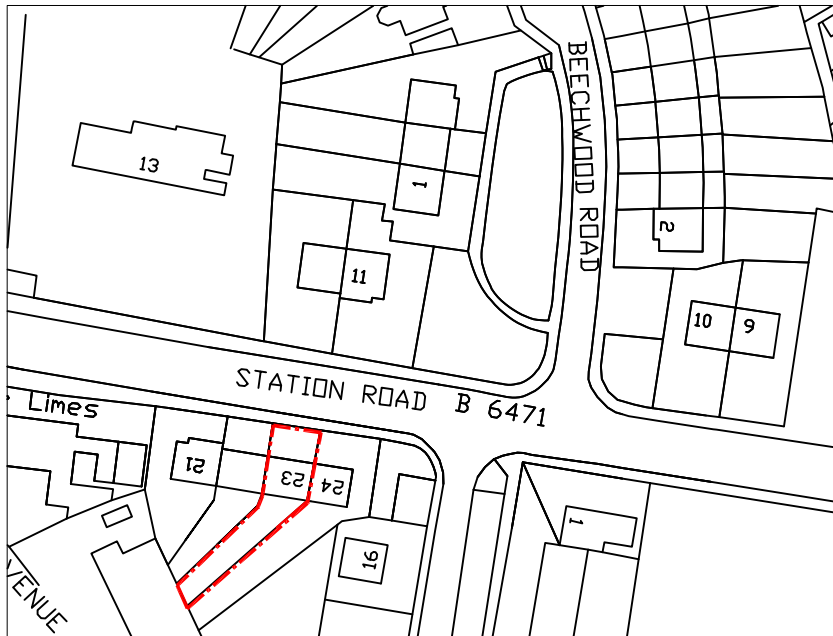

001 | LOCATION PLAN  
SCALE 1:1250



Scale of Metres - 1:1250

Planning

PROJECT  
Mr & Mrs Allan  
23 Station Road

DRAWING  
LOCATION PLAN  
Proposed rear extension

ASSET  
No.

DRG NO  
PL001  
GA0422

SCALE  
1:2500

DATE  
04/22

DRAWN  
ps

STAGE  
PL

AMEND  
A