


2 8 APR 2022
Init'l
CRO...
DRAWER

Septi

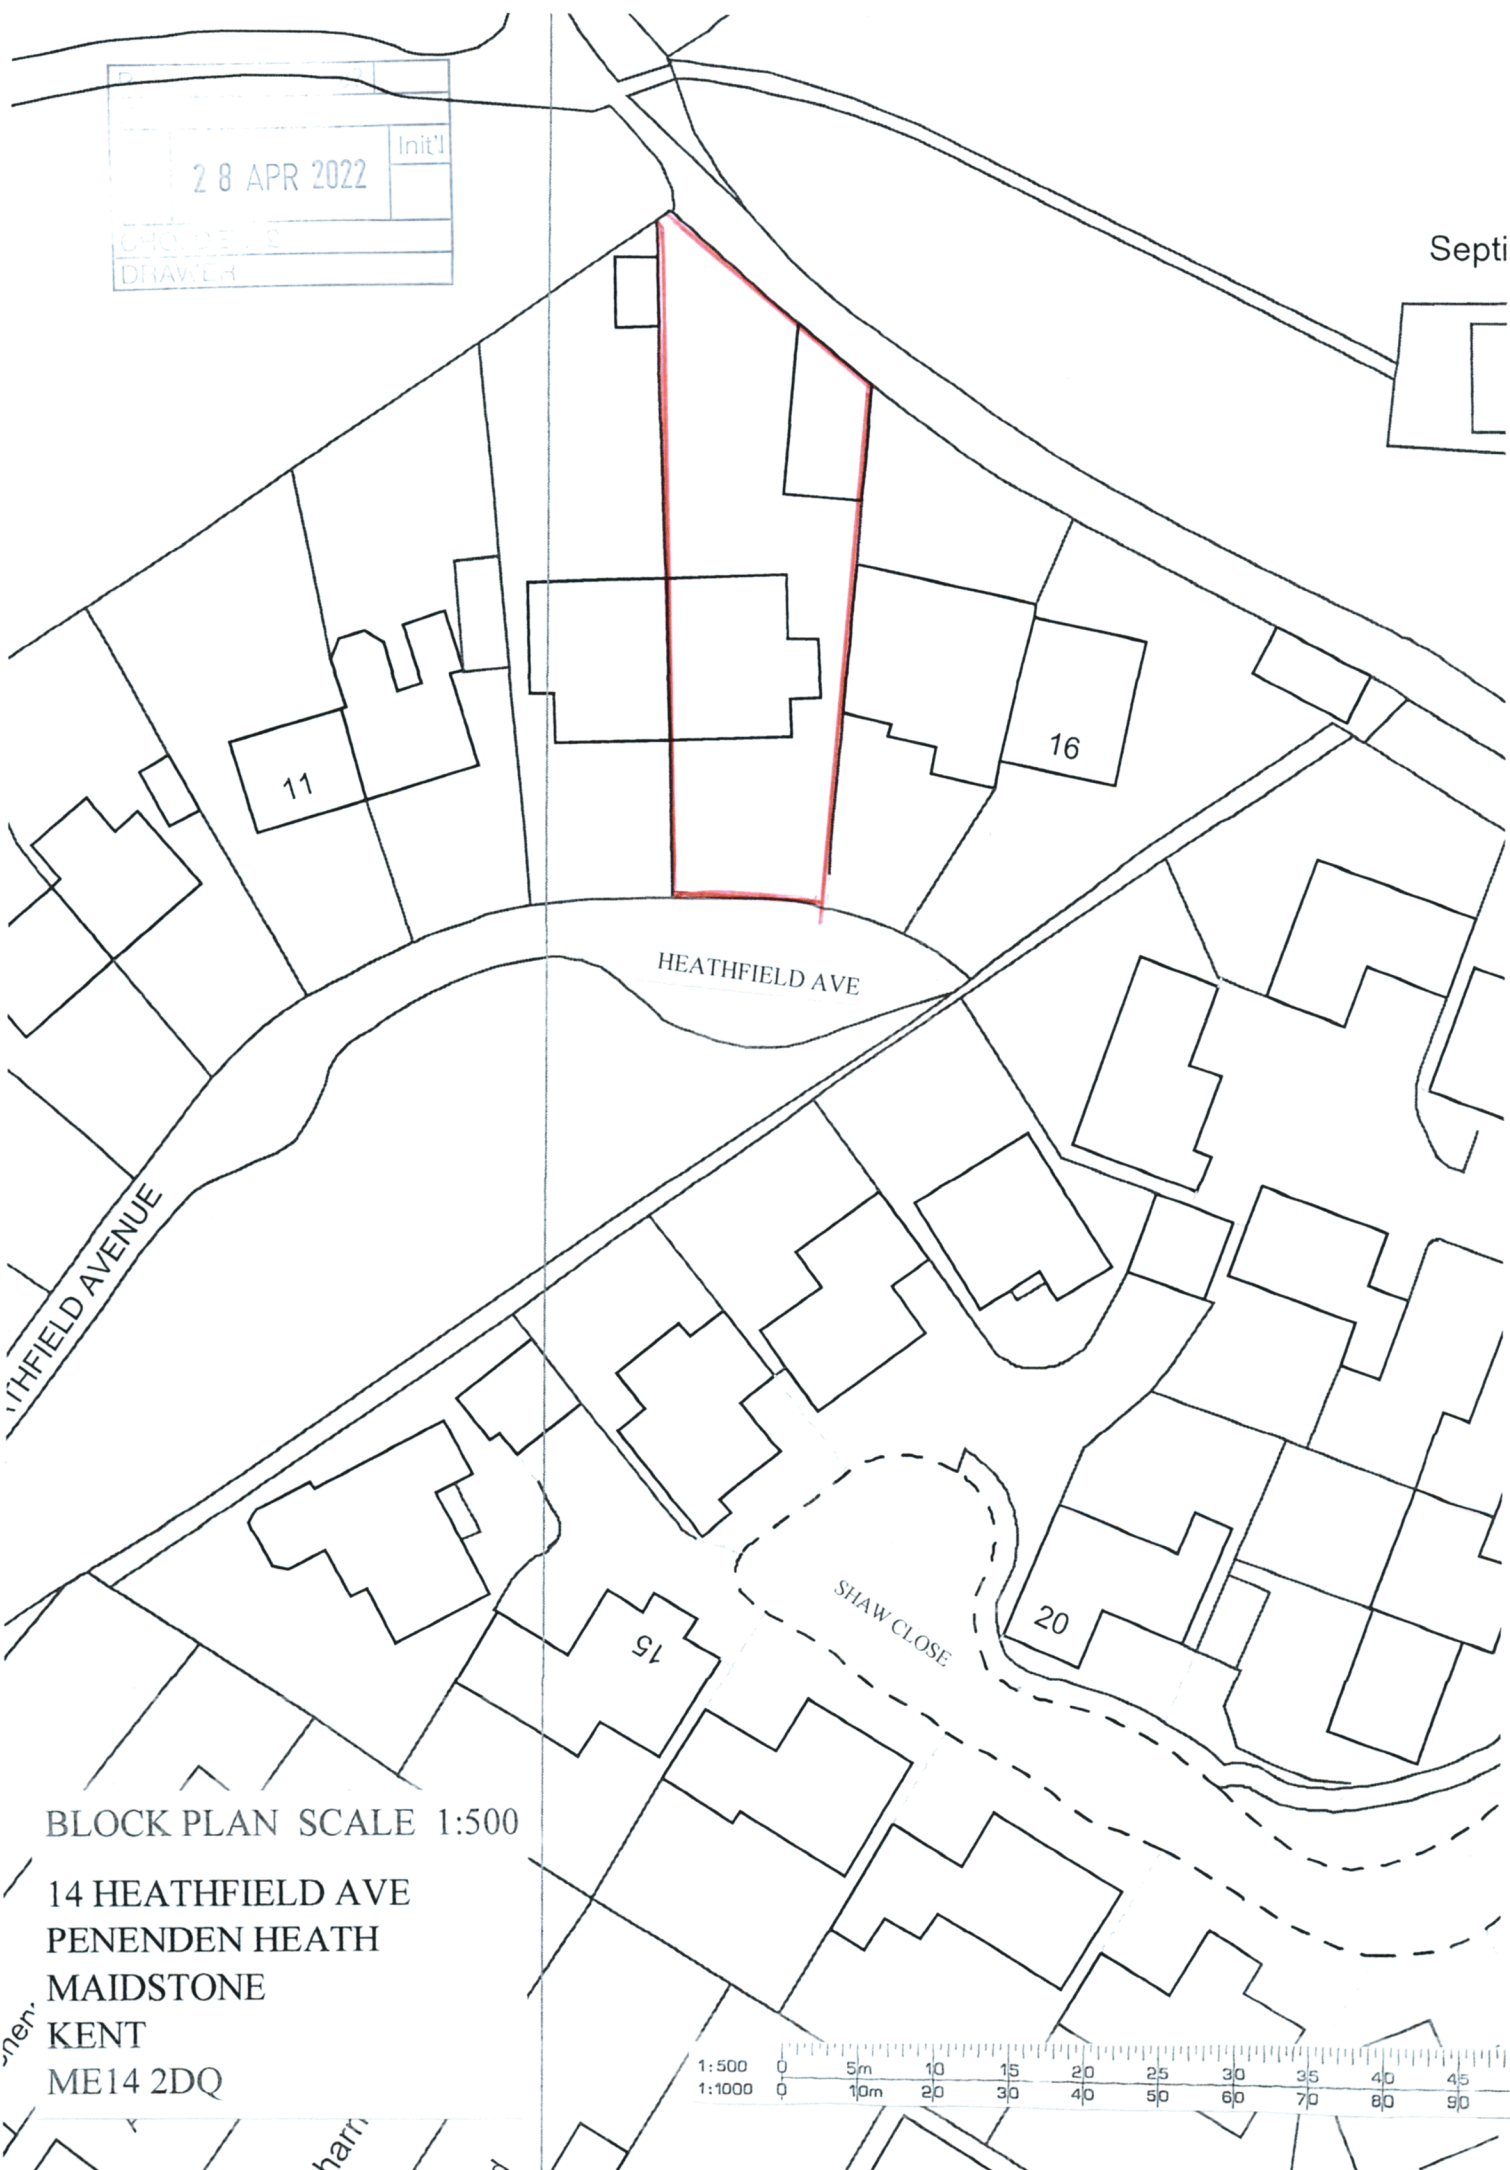

BLOCK PLAN SCALE 1:500

14 HEATHFIELD AVE
PENENDEN HEATH
MAIDSTONE
KENT
ME14 2DQ

