


PROPOSED SITE LAYOUT PLAN

SEWER RECORD

353 DEVONSHIRE ROAD BLACKPOOL FY2 0RA

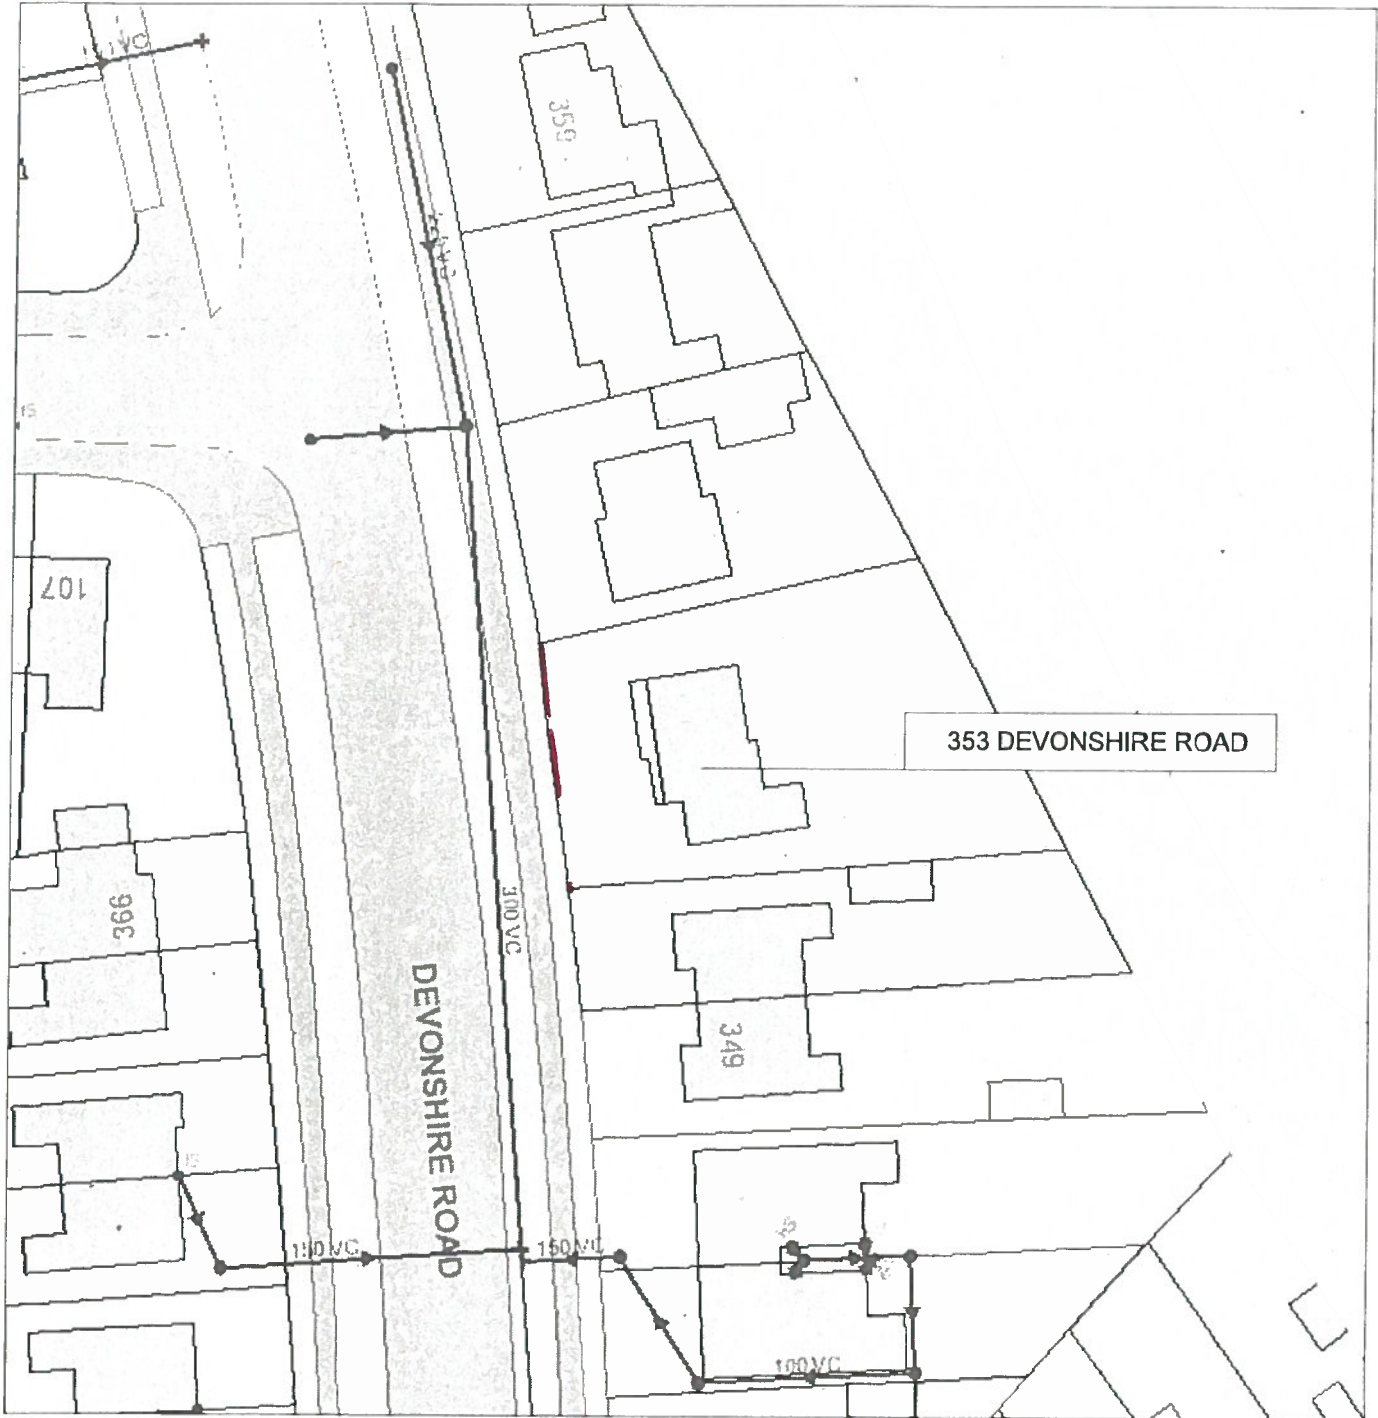

The position of underground apparatus shown on this plan is approximate only and is given in accordance with the best information currently available. The actual positions may be different from those shown on the plan and private pipes, sewers or drains may not be recorded. United Utilities Water Limited will not accept any liability for any damage caused by the actual positions being different from those shown.

© United Utilities Water Limited 2014. The plan is based upon the Ordnance Survey Map with the sanction of the Controller of H.M. Stationery Office. Crown copyright 100019326 and United Utilities Water Limited copyrights are reserved. Unauthorised reproduction will infringe these copyrights.