


TIMBER LAP FENCE TYPE 'A' SCALE 1:20

PERIMETER FENCE 1.8m CTRS MAX.
TYPE TO BE ERECTED IN ACCORDANCE
WITH MANUFACTURERS INSTRUCTIONS

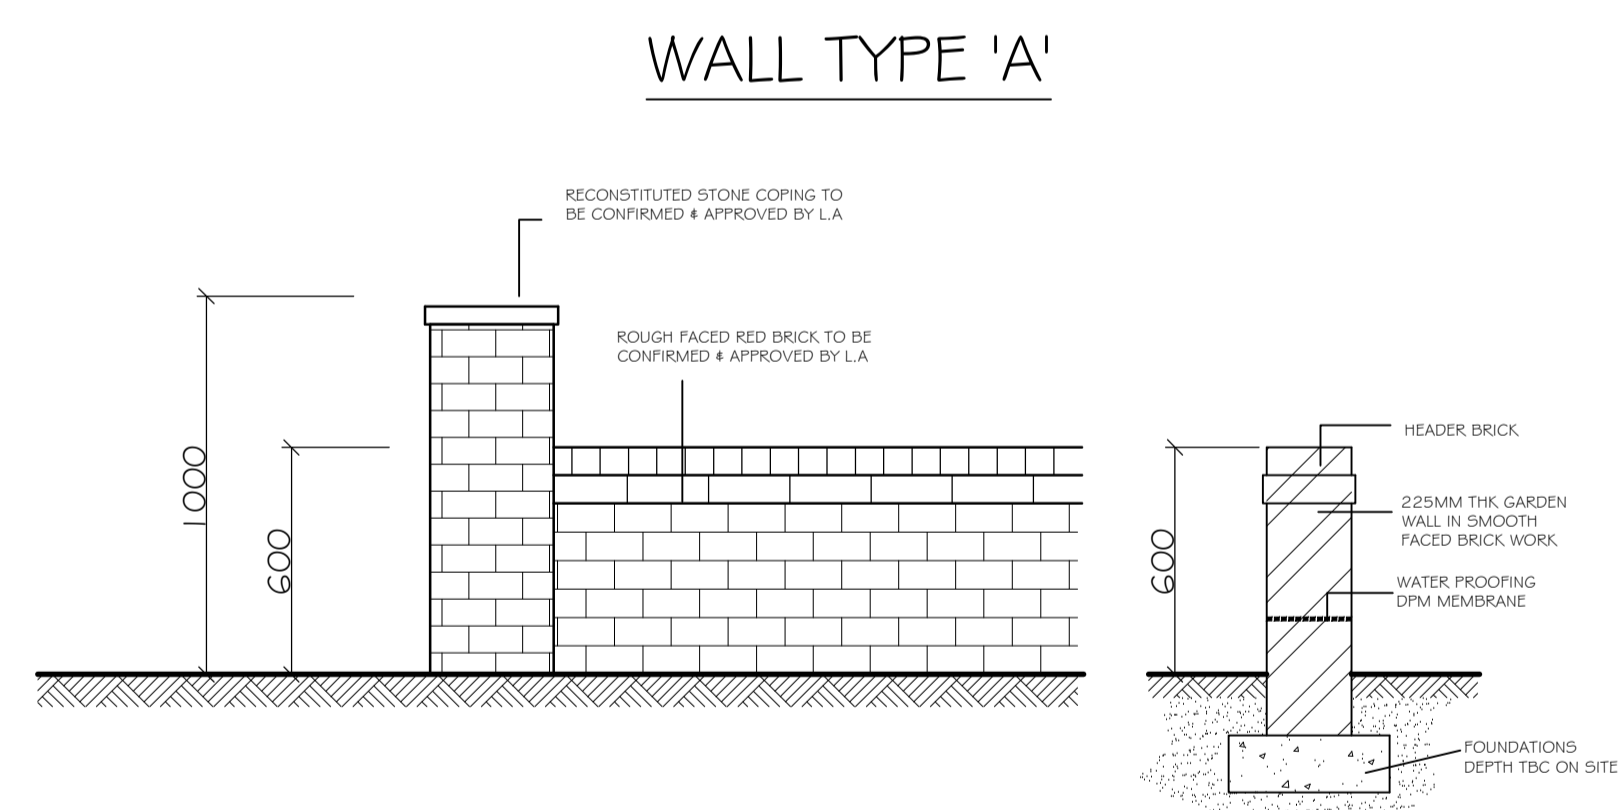

ELEVATION
SCALE 1:20

SECTION
SCALE 1:20

NOTES

1. ALL DIMENSIONS ARE IN MILLIMETERS.
2. DO NOT SCALE FROM THIS DRAWING.
3. THIS DRAWING IS TO BE READ IN CONJUNCTION WITH ALL OTHER RELATED DRAWINGS AND DOCUMENTS. THE USER SHOULD CONSULT THE DRAWING ISSUE REGISTER FOR DETAILS.
4. THE CONTRACTOR IS TO CHECK AND VERIFY ALL DIMENSIONS ON SITE PRIOR TO COMMENCEMENT OF CONSTRUCTION WORKS.
5. THE ENGINEER/ARCHITECT SHOULD BE CONTACTED IMMEDIATELY IF THE ASSUMPTIONS USED IN THE DESIGN DIFFER TO THAT FOUND ON SITE.

EXTERNAL WORKS SPECIFICATION

KEY

PAVING TO BE 600x600x35mm thk CONCRETE FLAGS, TYPE SYMPHONY AS SUPPLIED BY MARSHALLS, COLOUR NATURAL LAID ON 35mm thk ZONE 2 SHARP SAND BED, ON 150mm thk DTp TYPE 1 SUB BASE ALL MANHOLES TO BE FITTED WITH RECESSED COVERS

PAVING TO BE 80mm thk CONCRETE BLOCK PAVERS, TYPE KEYBLOCK AS SUPPLIED BY PLASMOOR, COLOUR Grey CHAMFERED EDGES, LAID IN 45 DEGREE HERRINGBONE PATTERN ON 30mm thk ZONE 2 SHARP SAND BED, ON 200mm thk DTp TYPE 1 SUB BASE

ALL EXTERNAL WORKS TO BE CONFIRMED & APPROVED BY L.A.

Rev.	Amendments	Date	By

Keystone Design Associates Ltd.

Registered Office
Development House
281 Church Street
Blackpool
FY1 3PB
Tel. No. 01253 649040
Fax. No. 01253 752901
Email : info@keystonedesign.co.uk

PROJECT ADDRESS
LAND AT 2C BALL STREET, BLACKPOOL,
LANCASHIRE, FY1 6HL


PROJECT TITLE
RESIDENTIAL DEVELOPMENT

DRAWING TITLE
PROPOSED HARD LANDSCAPING
& BOUNDARY TREATMENTS

Client MR HARDCASTLE Scales@A1 1:100/20

Drawn JG Checked Date 05/05/22

DRAWING No. A022/117/P/01 Revision

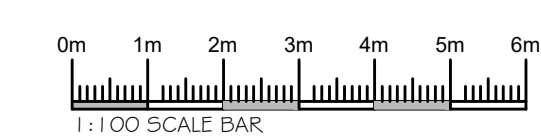

THIS DRAWING & CONTENTS ARE THE PROPERTY OF KEYSTONE DESIGN ASSOC LTD. UNAUTHORISED REPRODUCTION OF THE WHOLE OR ANY PART THERE OF INFRINGES COPYRIGHT AND MAY LEAD TO PROSECUTION OR CIVIL PROCEEDINGS.
H:\Documents\Drawings\2022\Ball Street Land at 2C