


EXISTING PLANS.
 SINGLE STOREY REAR EXTENSION AT 9 NOAHS ARK, KEMSING, SEVENOAKS,
 KENT. TN15 6PA DRAWING No:220222/04. Scale: 1:50.

SEVENOAKS DISTRICT COUNCIL
 REC'D 01 MAR 2022
 COMMUNITY & PLANNING SERVICES

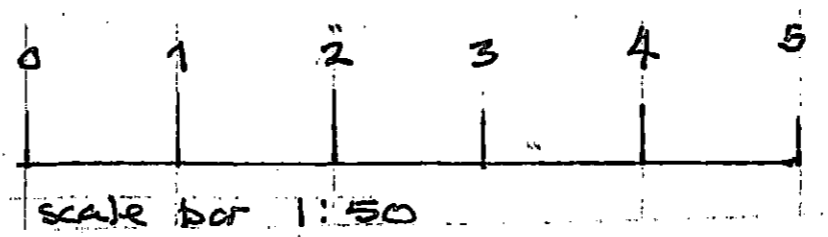

Keith R. Hammond

FR.I.C.S., F.C.I.O.B., F.B.Eng.
 Chartered Surveyor - Chartered Builder - Building Engineer

14 Park Farm Close,
 Shadoxhurst, Ashford, Kent. TN26 1LD
 Phone/Fax: 01233 733164
 Mobile: 07890 819221
 Email: krhammondLtd@btinternet.com