


EXISTING ELEVATION 9 NOAHS ARLK KEMSING, SEVENOAKS, KENT TN15 6PA
 SCALE 1:50. DRAWING No 90522/01.

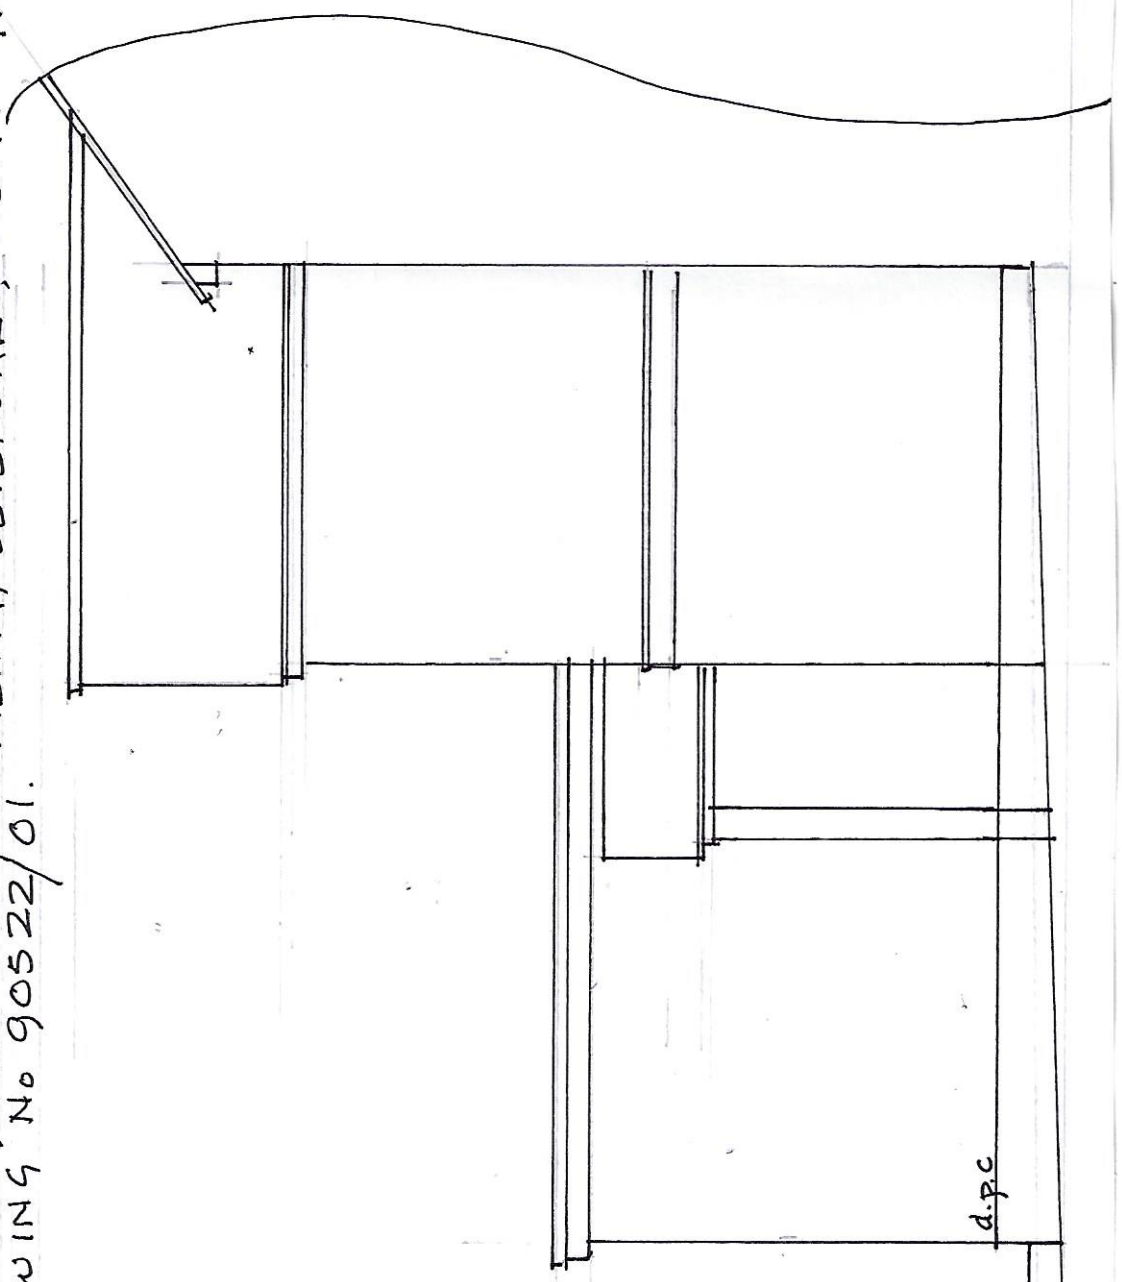

side (from No 7.)
 g.l.