

Apartment Scope of Works	
#	Description
BDM-10	Re-plan master suite to celebrate fireplace and open up long axis of apartment. Configure wardrobes as spatial divider
KLD-27	Review TV point location in living room (power locations to suit)
KLD-30	French doors giving access to terrace - Amend cill or grade floor internally to create level threshold
TER-3	Add bib tap to terrace
TER-4	Add double socket to terrace as per M&E consultant specification (Subject to LBC)

NOTES


GENERAL NOTE

All works to be carried out in accordance with relevant BS/EN standards, relevant Codes of Practice and Building Regulations

Do not scale from this drawing. All dimensions are to be verified on site before proceeding with the work.

Existing features such as timber panelling decorative cornices are to be retained, and all works will be carried out with care to not damage the existing building.

Following pre-application consultations with the LPA, works to remove and replace recently added fittings and partitions where these do not impact the existing listed structure are not considered to require Listed Building Consent

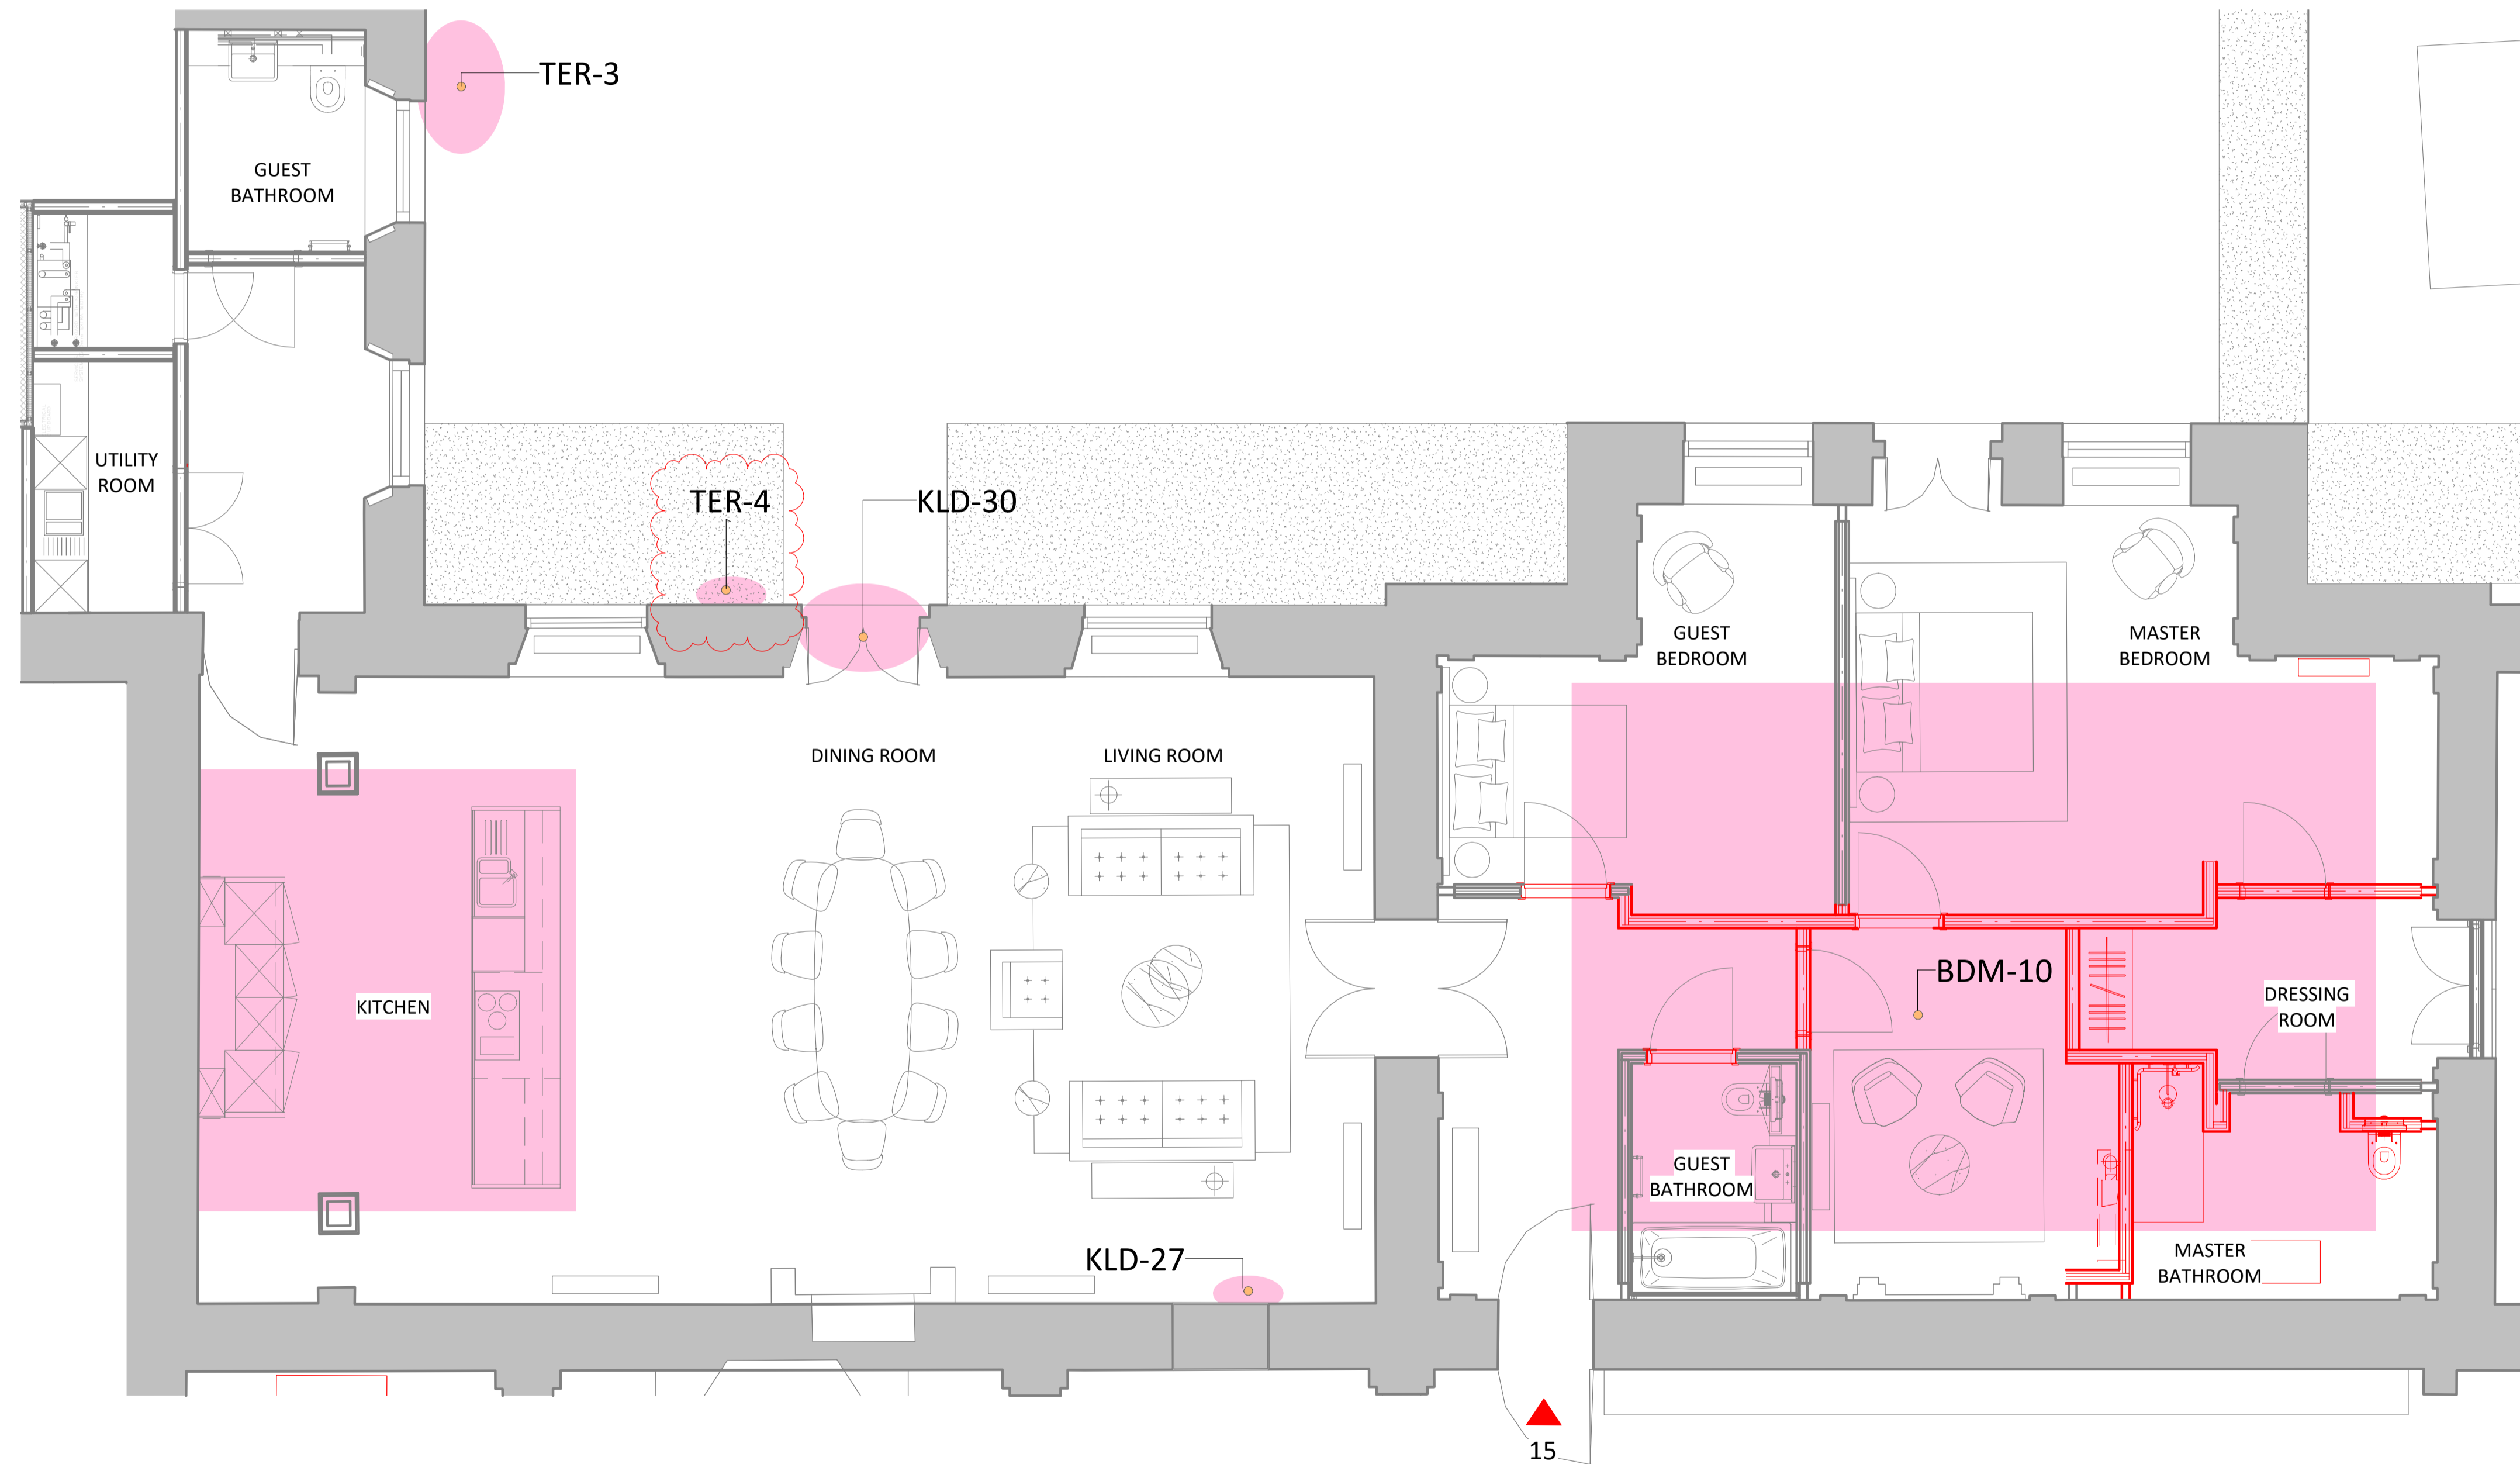



1 FT15-L00 Existing
1 : 50

NOTES
CONSULTANTS
- Refer to highways consultant's drawings for details
- Refer to landscape consultant's drawings for details
- Landscaping layout is indicative only

AREAS
- Refer to area schedule

© Copyright Reserved. ColladoCollins Architects Ltd

Rev	Notes	Date	By	Auth
P1	Listed Building Application 2 Issue	19-03-21	DH	CB
P2	Listed Building Application 4 Issue	23-03-22	DH	CB

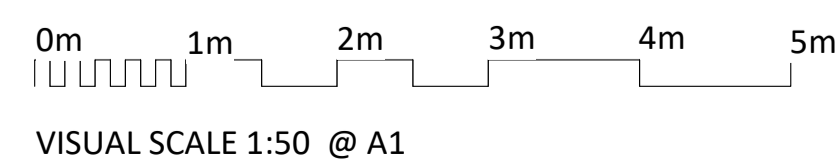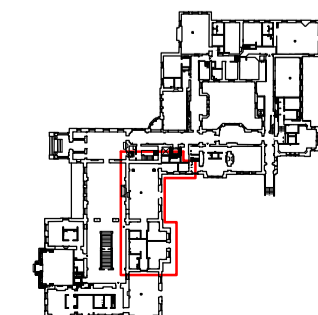

ColladoCollins Architects

17-19 Foley Street
London W1W 6DW
T 020 7580 3490
F 020 7580 2917
info@colladocollins.com
www.colladocollins.com

Date: 12/03/21
Drawn By: CB
Checked by: DH
Scale @ A1: 1 : 50
Scale @ A3: 1 : 100
Project No: 20032

Elysian Residences
Wilderness House, Sevenoaks
FT15 - Existing GA
PLANNING
WDH-CCA-MH-00-DR-A-E1.115