


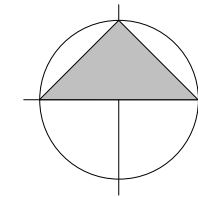

Scale 1:200 @ A3



**SAFETY, HEALTH & ENVIRONMENTAL INFORMATION**


In addition to risks normally associated with the type of work detailed on this drawing, note the following significant risks:

**CONSTRUCTION RISKS**

**CLEANING AND MAINTENANCE RISKS**

**DEMOLITION RISKS**

Rev	Description	Date	Issued
A	Bins and accessible route added	31.01.22	CCH
B	Fire service water supply tank added	08.04.22	CCH
C	Site boundary extended to main road	05.05.22	CCH

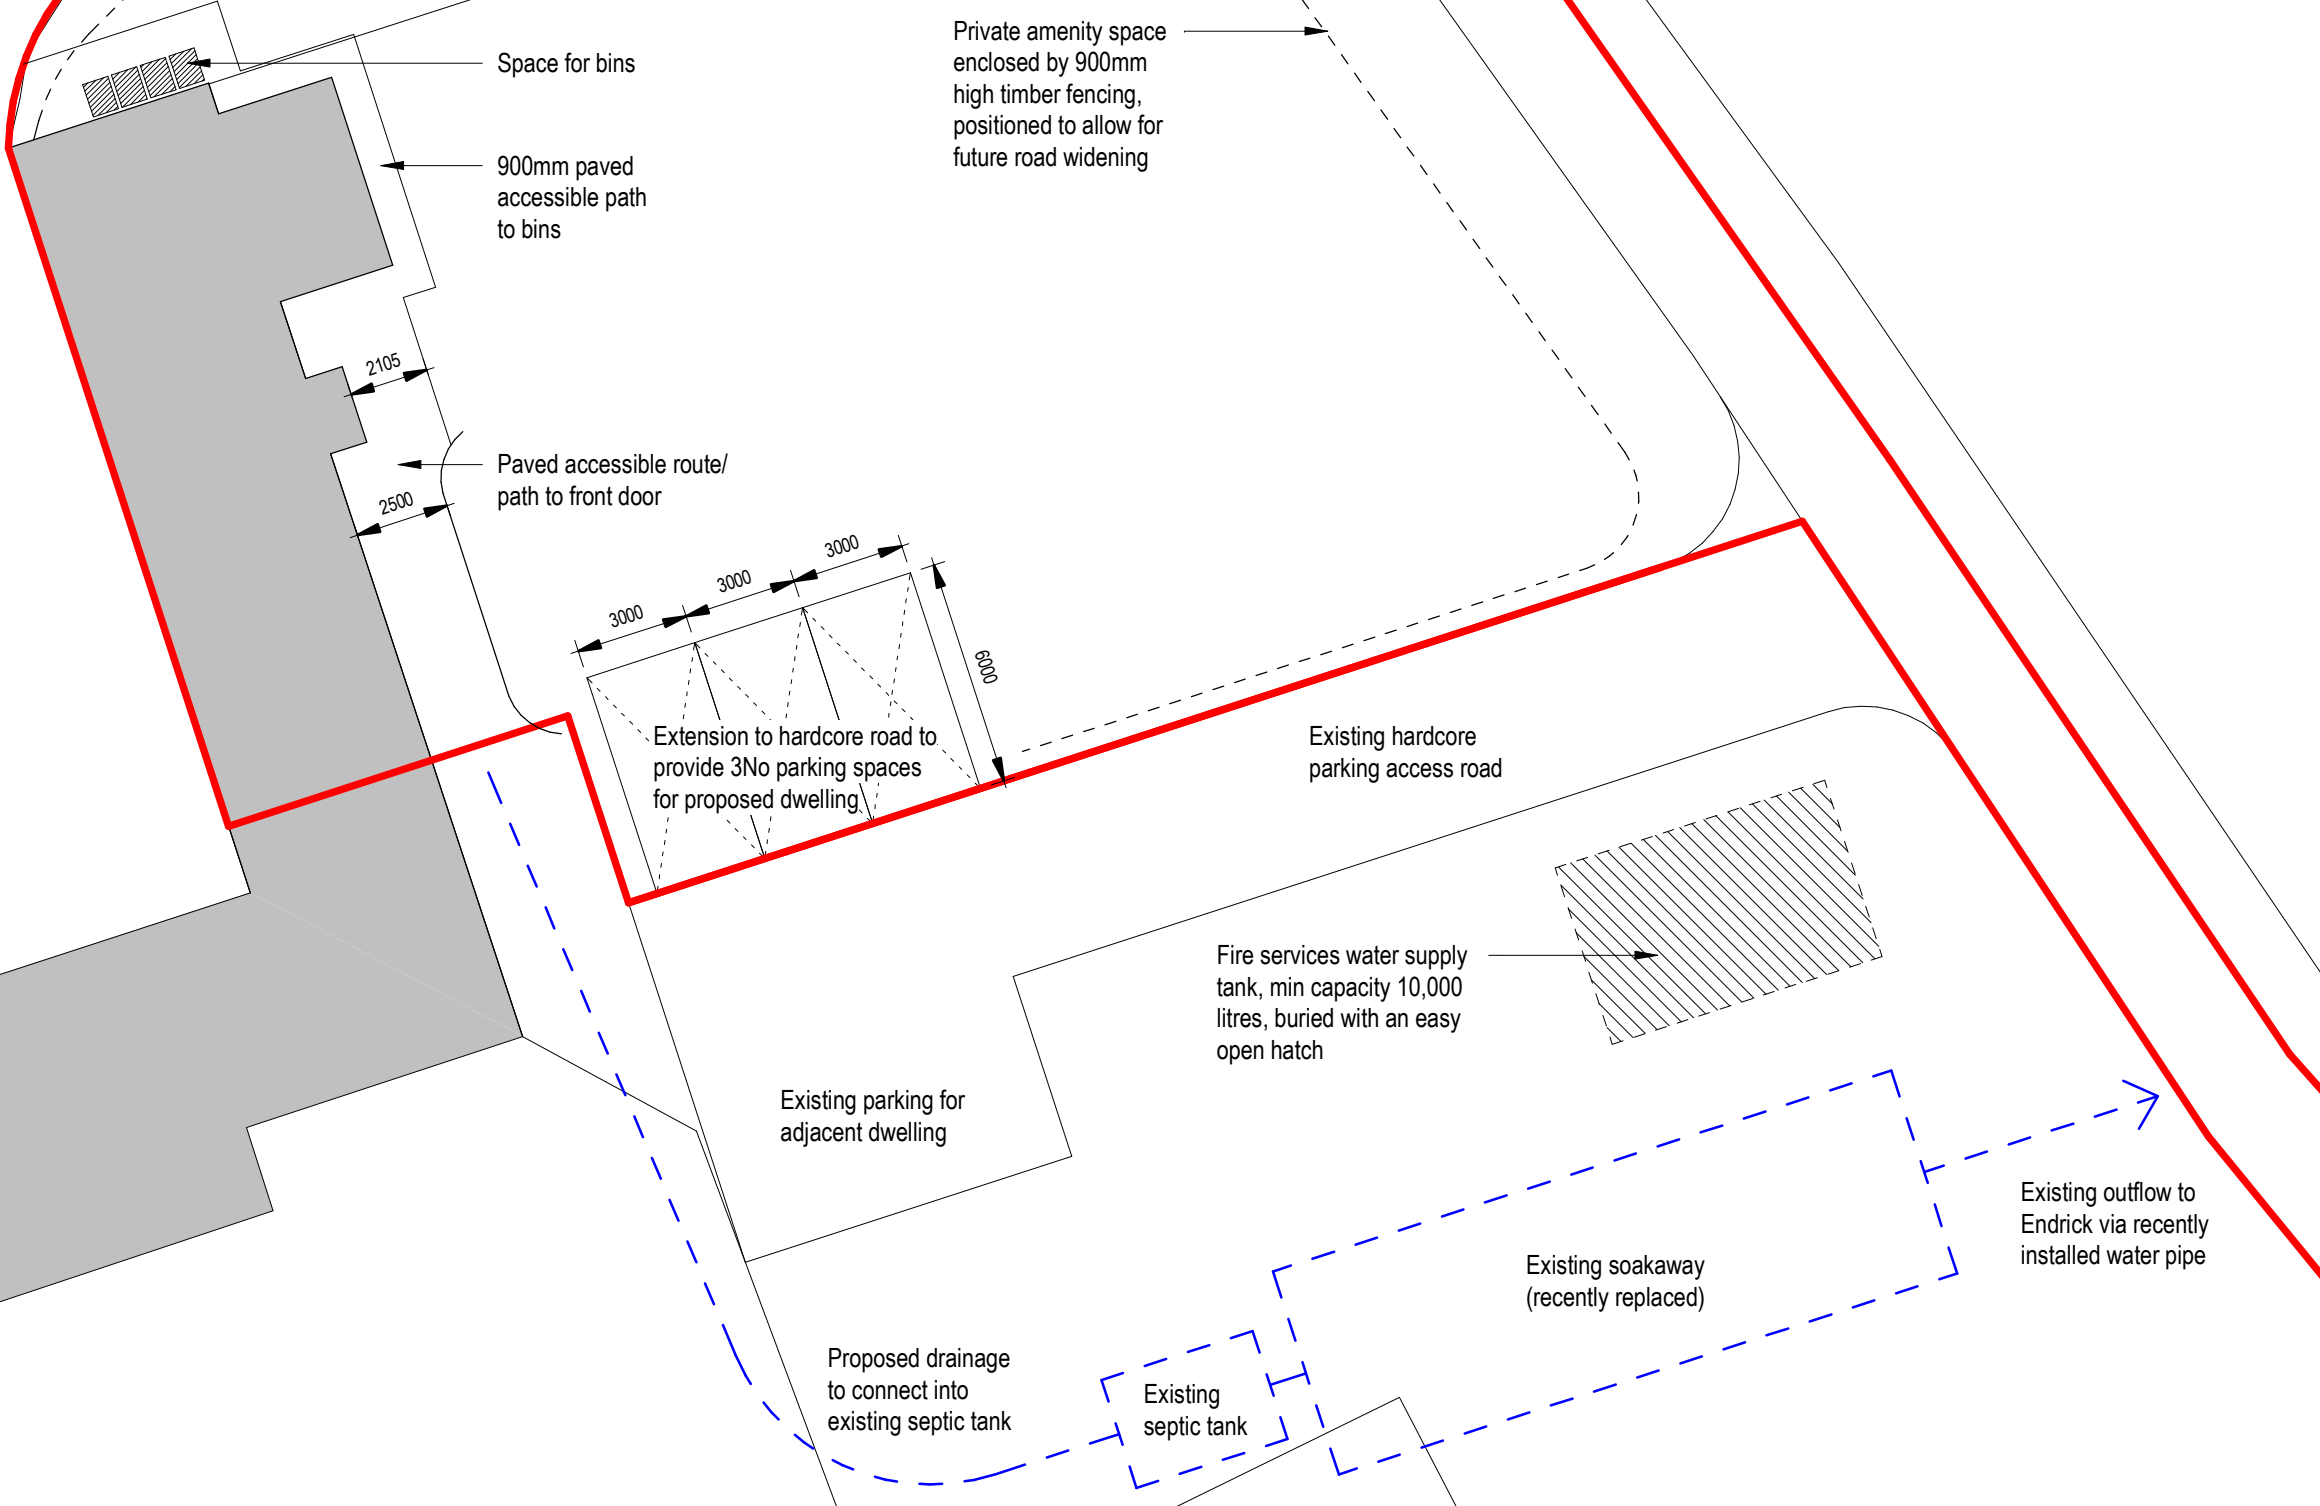

bruacharchitects.co.uk | 0141 473 4981  
Tilan Enterprise Business Centre, Queen's Quay, Clydebank

**DO NOT SCALE FROM DRAWINGS**

All dimensions to be checked on site by the contractor and any discrepancies to be notified to the architect prior to works being commenced.

© All Rights Reserved. Copyright in all documents and drawings prepared by Bruach Architects and in any work executed from those documents and drawings shall remain the property of Bruach Architects

Client  
**Mr G McCallum**

Scale **1 : 200 @ A3** Job No. **A1368** Date **Mar 21**

Project  
**Little Drumquharn**

Drawing Title  
**Proposed Block Plan**

Drawing Number **A1368-BDC-ZZ-ZZ-DR-A-20006** Rev **C**