



1:250 0 5 10 15 20 25

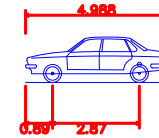

Large Car
 Overall Length
 Overall Width
 Overall Body Height
 Min Body Ground Clearance
 Track Width
 Lock to lock time
 Kerb to Kerb Turning Radius

Based upon the Ordnance Survey's (1:1250) Map of 2017 with permission of the controller of Her Majesty's Stationery Office, Crown copyright reserved. ECS Transport Planning Ltd, 38, Queen Street, Glasgow, G1 3DX. License No: AL 100055056.

Key:

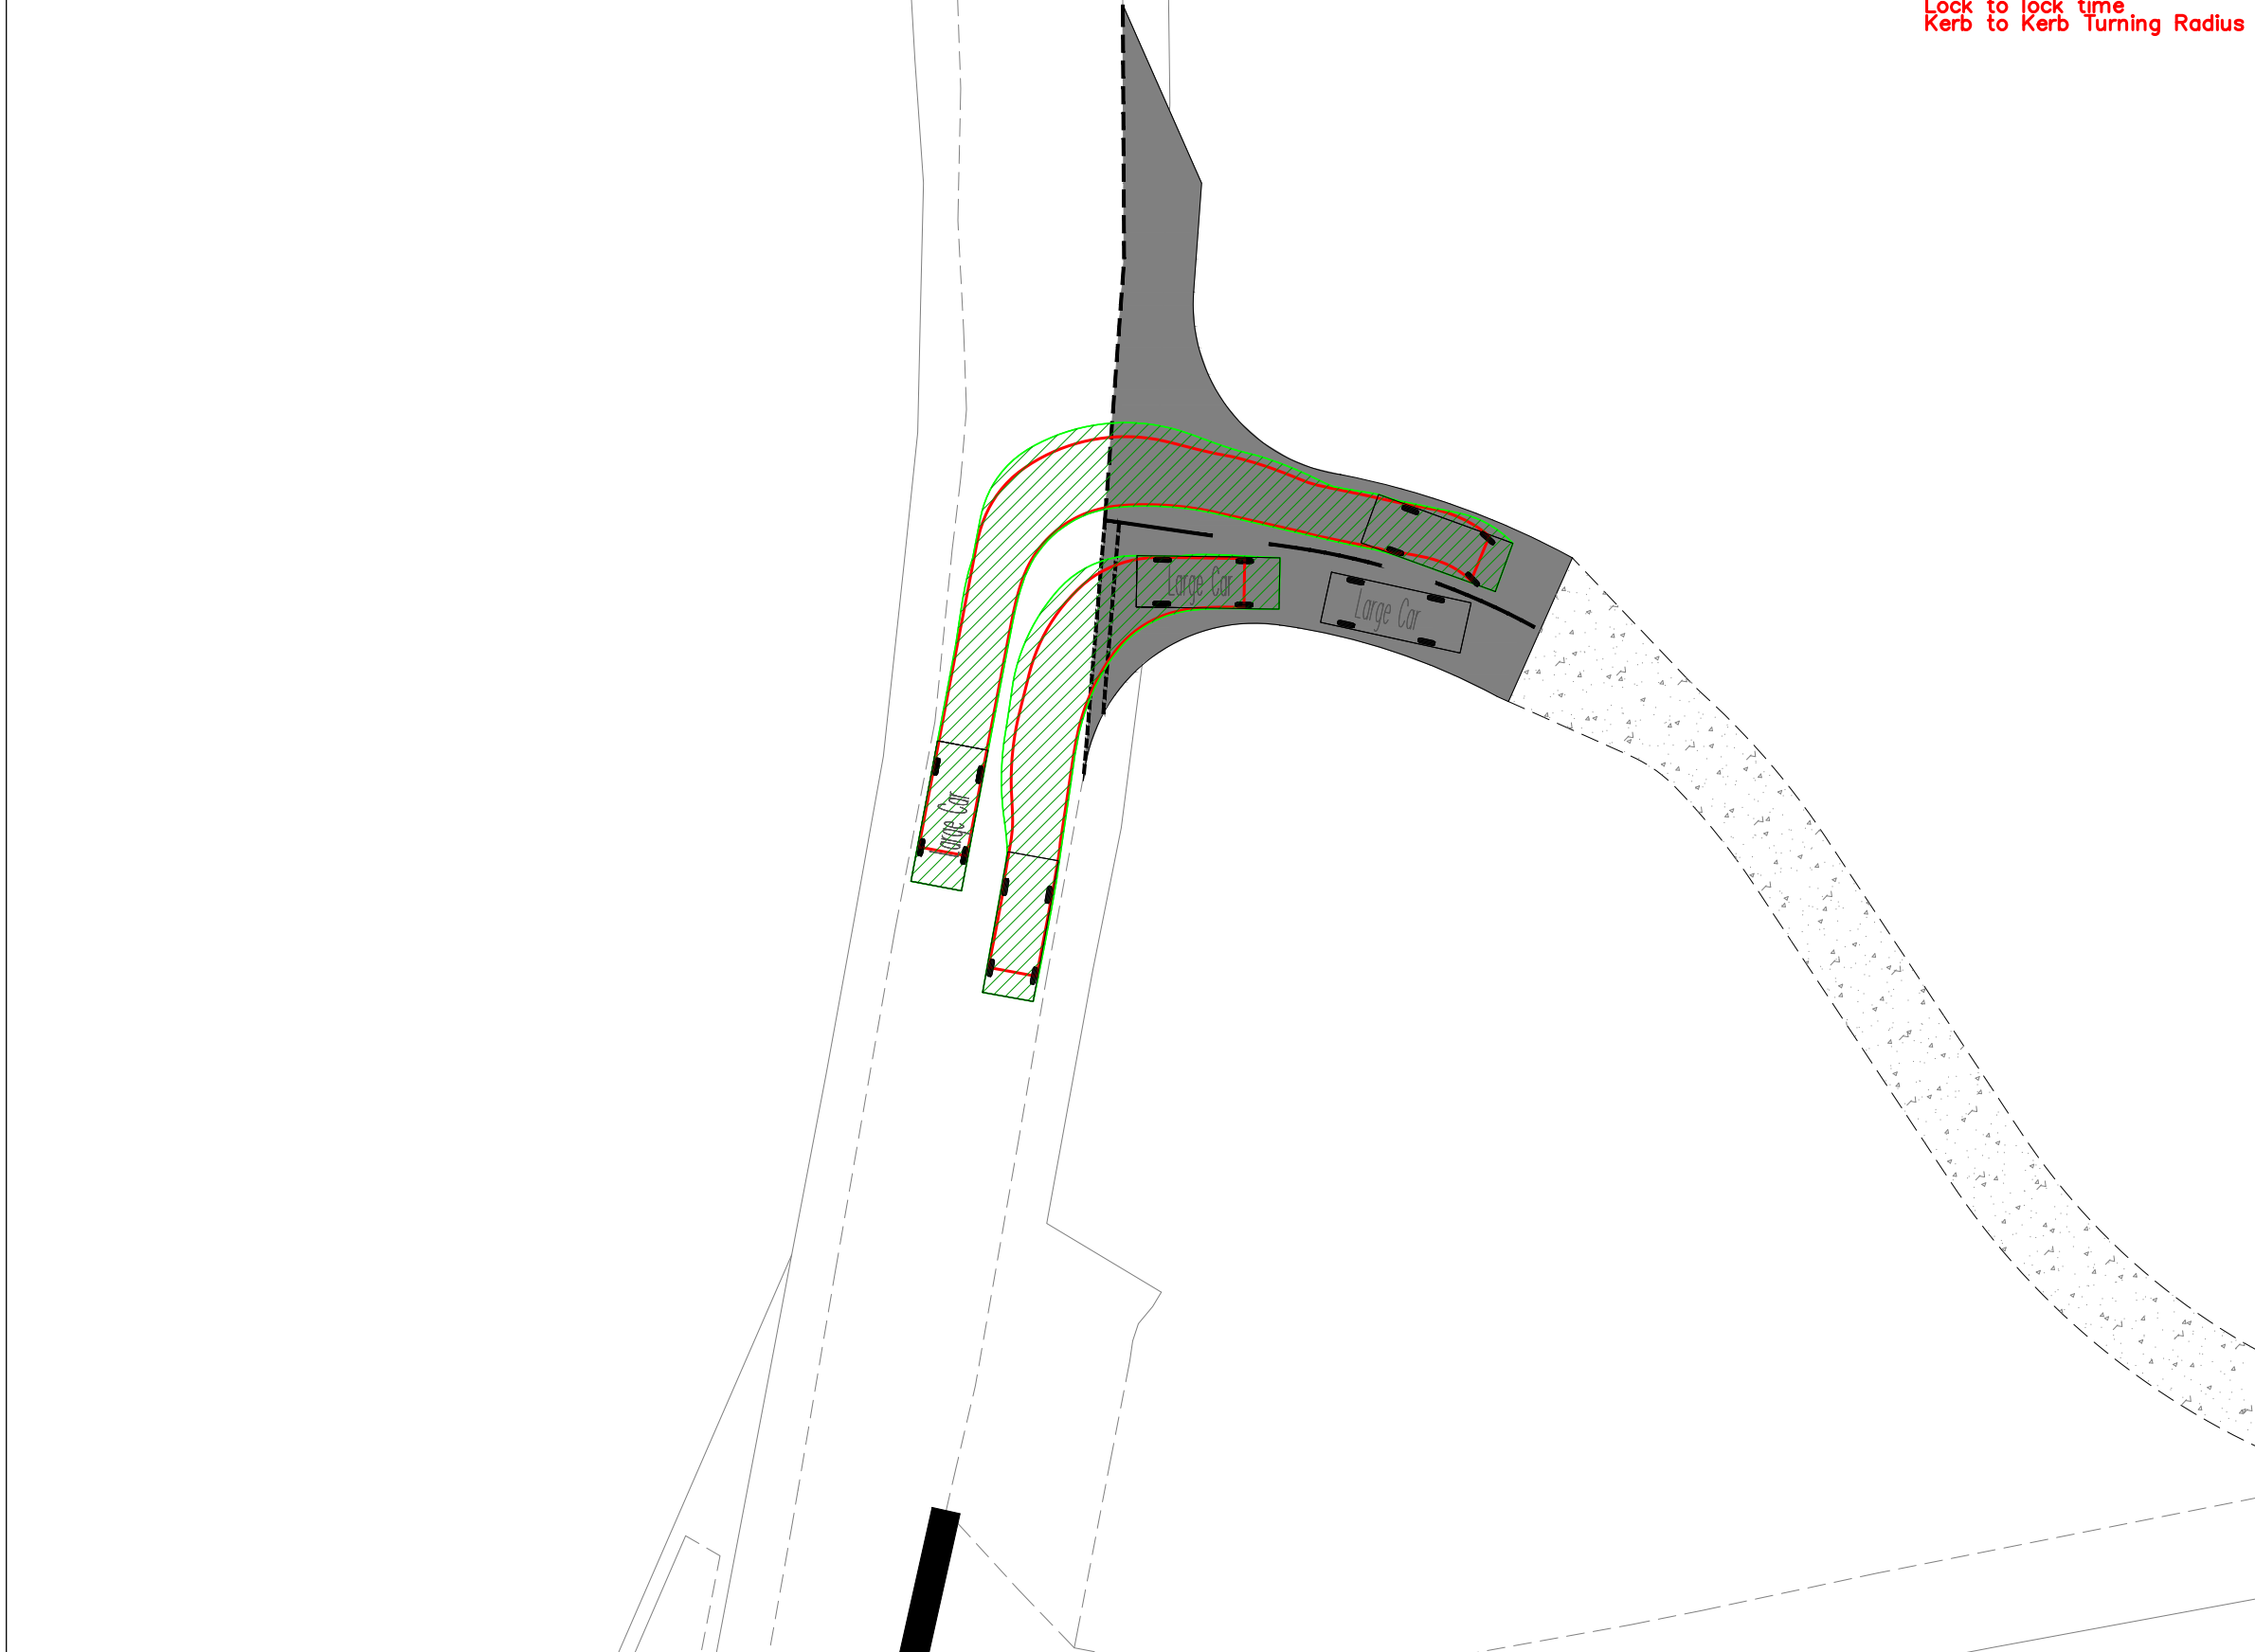

REV	DATE	AMENDMENTS	DRAWN	CHK	APP
-----	------	------------	-------	-----	-----

ECS Transport Planning Ltd
 Centrum Offices
 38 Queen Street
 Glasgow
 G1 3DX



Telephone: 0844 443 0934
 Email: info@ecstransport.co.uk

Client
MR G MCCALLUM

Project
LITTLE DRUMQUHARN

Title
INDICATIVE ACCESS ARRANGEMENT WITH A81 - VEHICLE SWEEP PATHS

Team	Drawn	Checked	Approved
-	SS	MS	MS

Scale @ A3	Date
1:250	21.11.21

Project No.	Drawing No.	Rev
21091	21091_003	-

Purpose of Issue
 Preliminary
 For Tender
 For Construction
 For Information
 For Approval
 As Built

ECS Transport Planning Ltd accept no responsibility for any unauthorised amendments to this drawing. Only figured dimensions are to be worked to. Do not scale from this drawing. COPYRIGHT © RESERVED