


Rawling

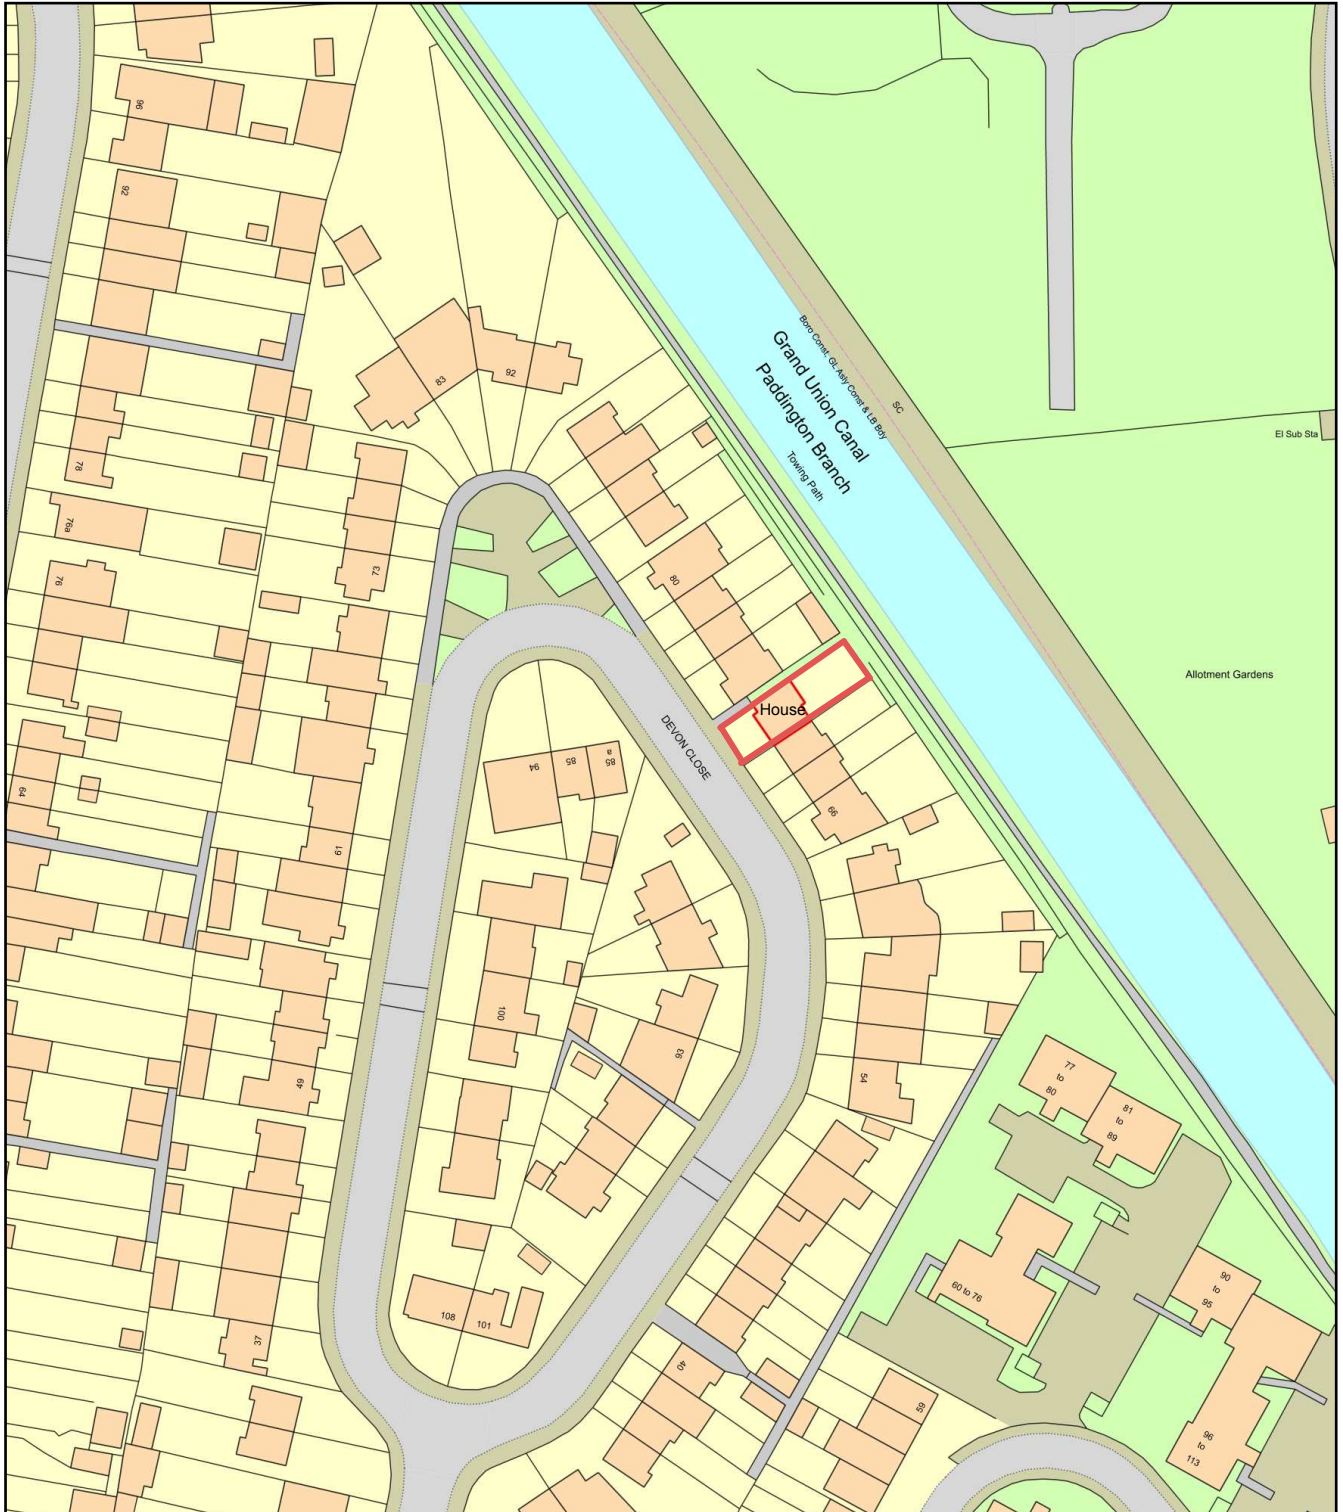

0 50
Metres



Plan Produced for: 72 Devon Close
Date Produced: 03 May 2022
Plan Reference Number: TQRQM22123133918474
Scale: 1:1250 @ A4