
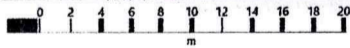


Mallory, Church Road, LD3 0UU

PROPOSED BLOCK PLAN 1:500

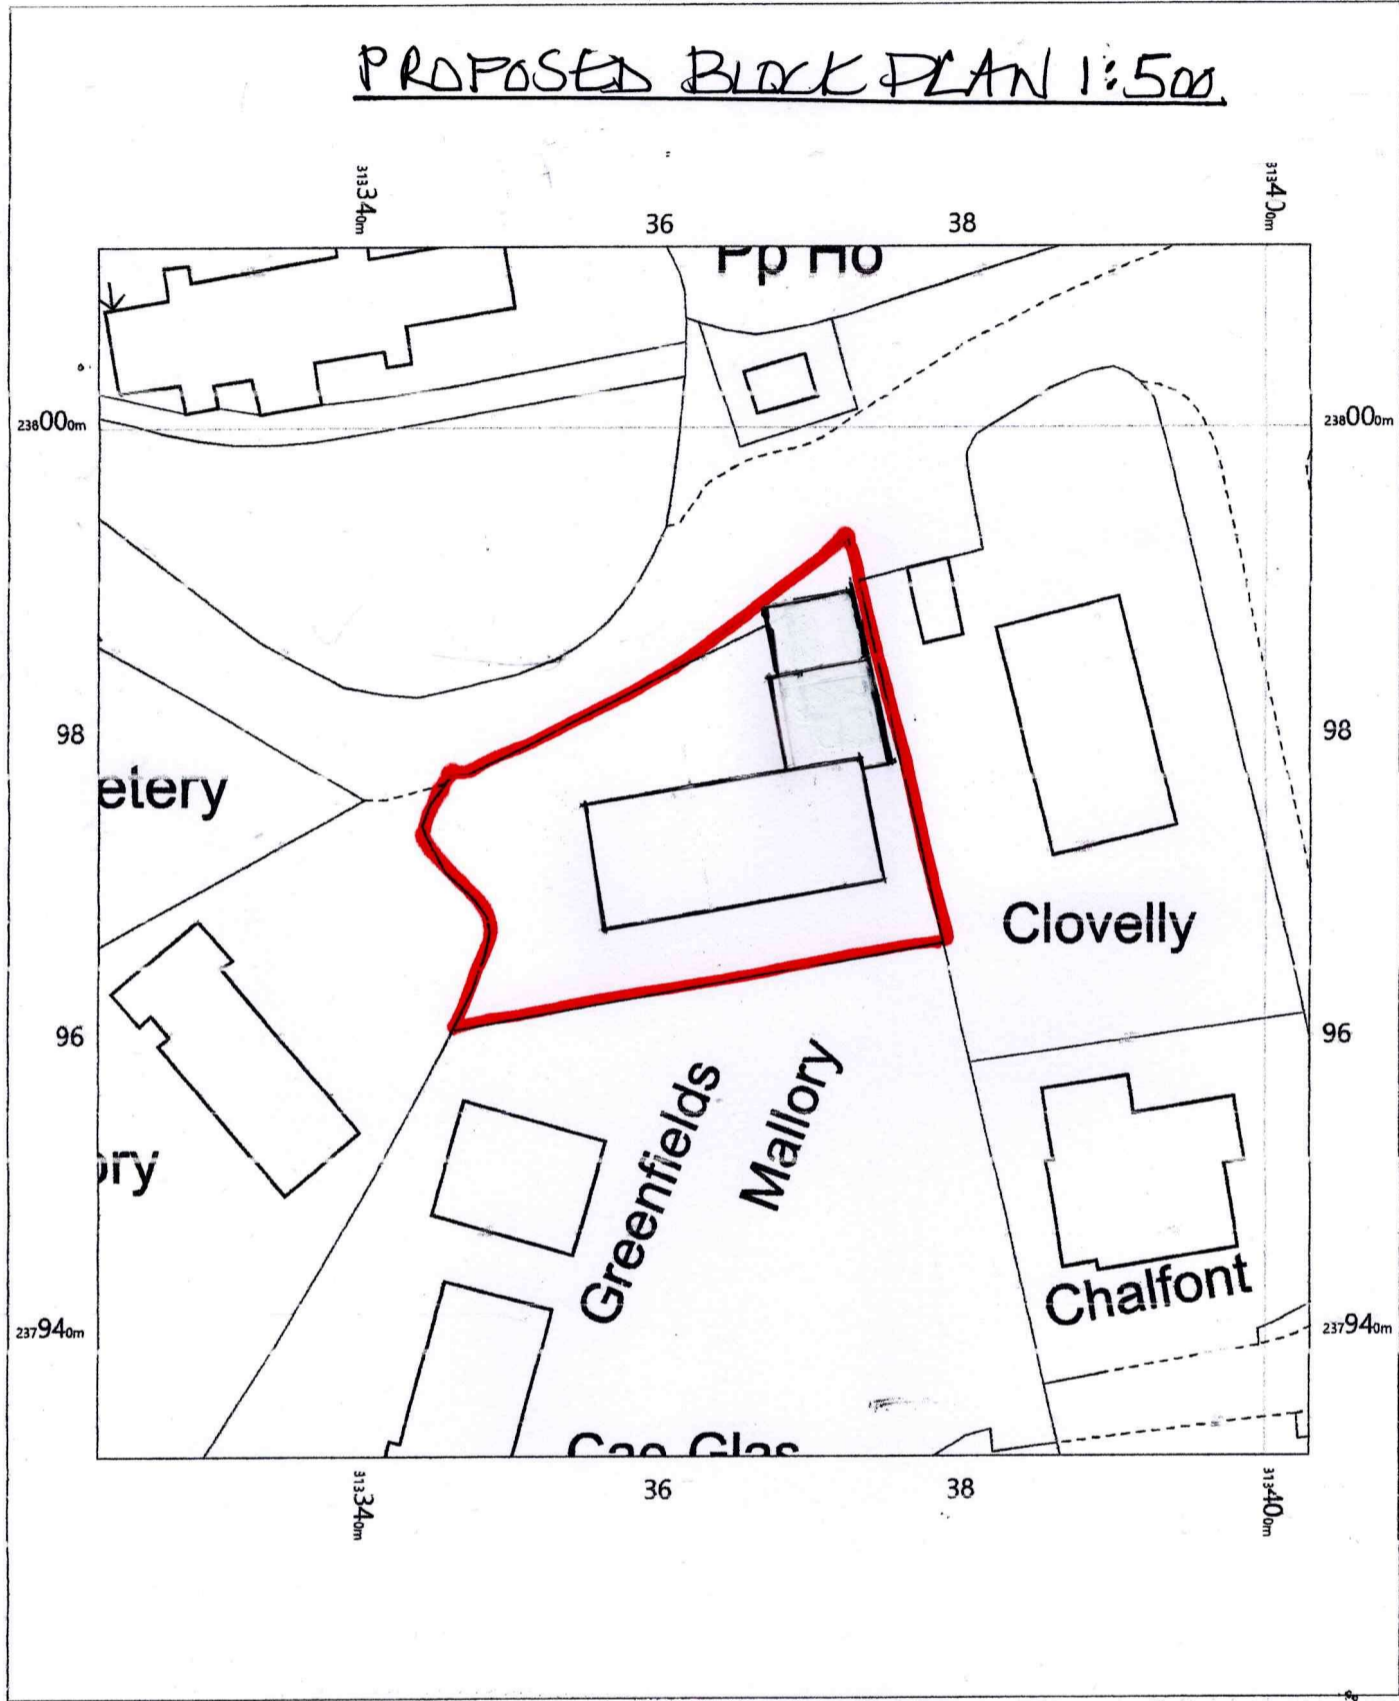

Mallory  
Church Road,  
Llyswen,  
Brecon,  
Powys  
LD3 0UU

OS MasterMap 1250/2500/10000 scale  
Monday, April 18, 2022, ID: MPMBW-01032784  
[www.blackwellmapping.co.uk](http://www.blackwellmapping.co.uk)  
1:500 scale print at A4, Centre: 313363 E, 237972 N  
©Crown Copyright Ordnance Survey. Licence no. 100041041



**BLACKWELL'S**  
MAPPING SERVICES  
[www.blackwellmapping.co.uk](http://www.blackwellmapping.co.uk)  
TEL: 0800 151 2612  
[maps@blackwell.co.uk](mailto:maps@blackwell.co.uk)

