


Mallory, Church Road, LD3 0UU

EXISTING BLOCK PLAN 1:500

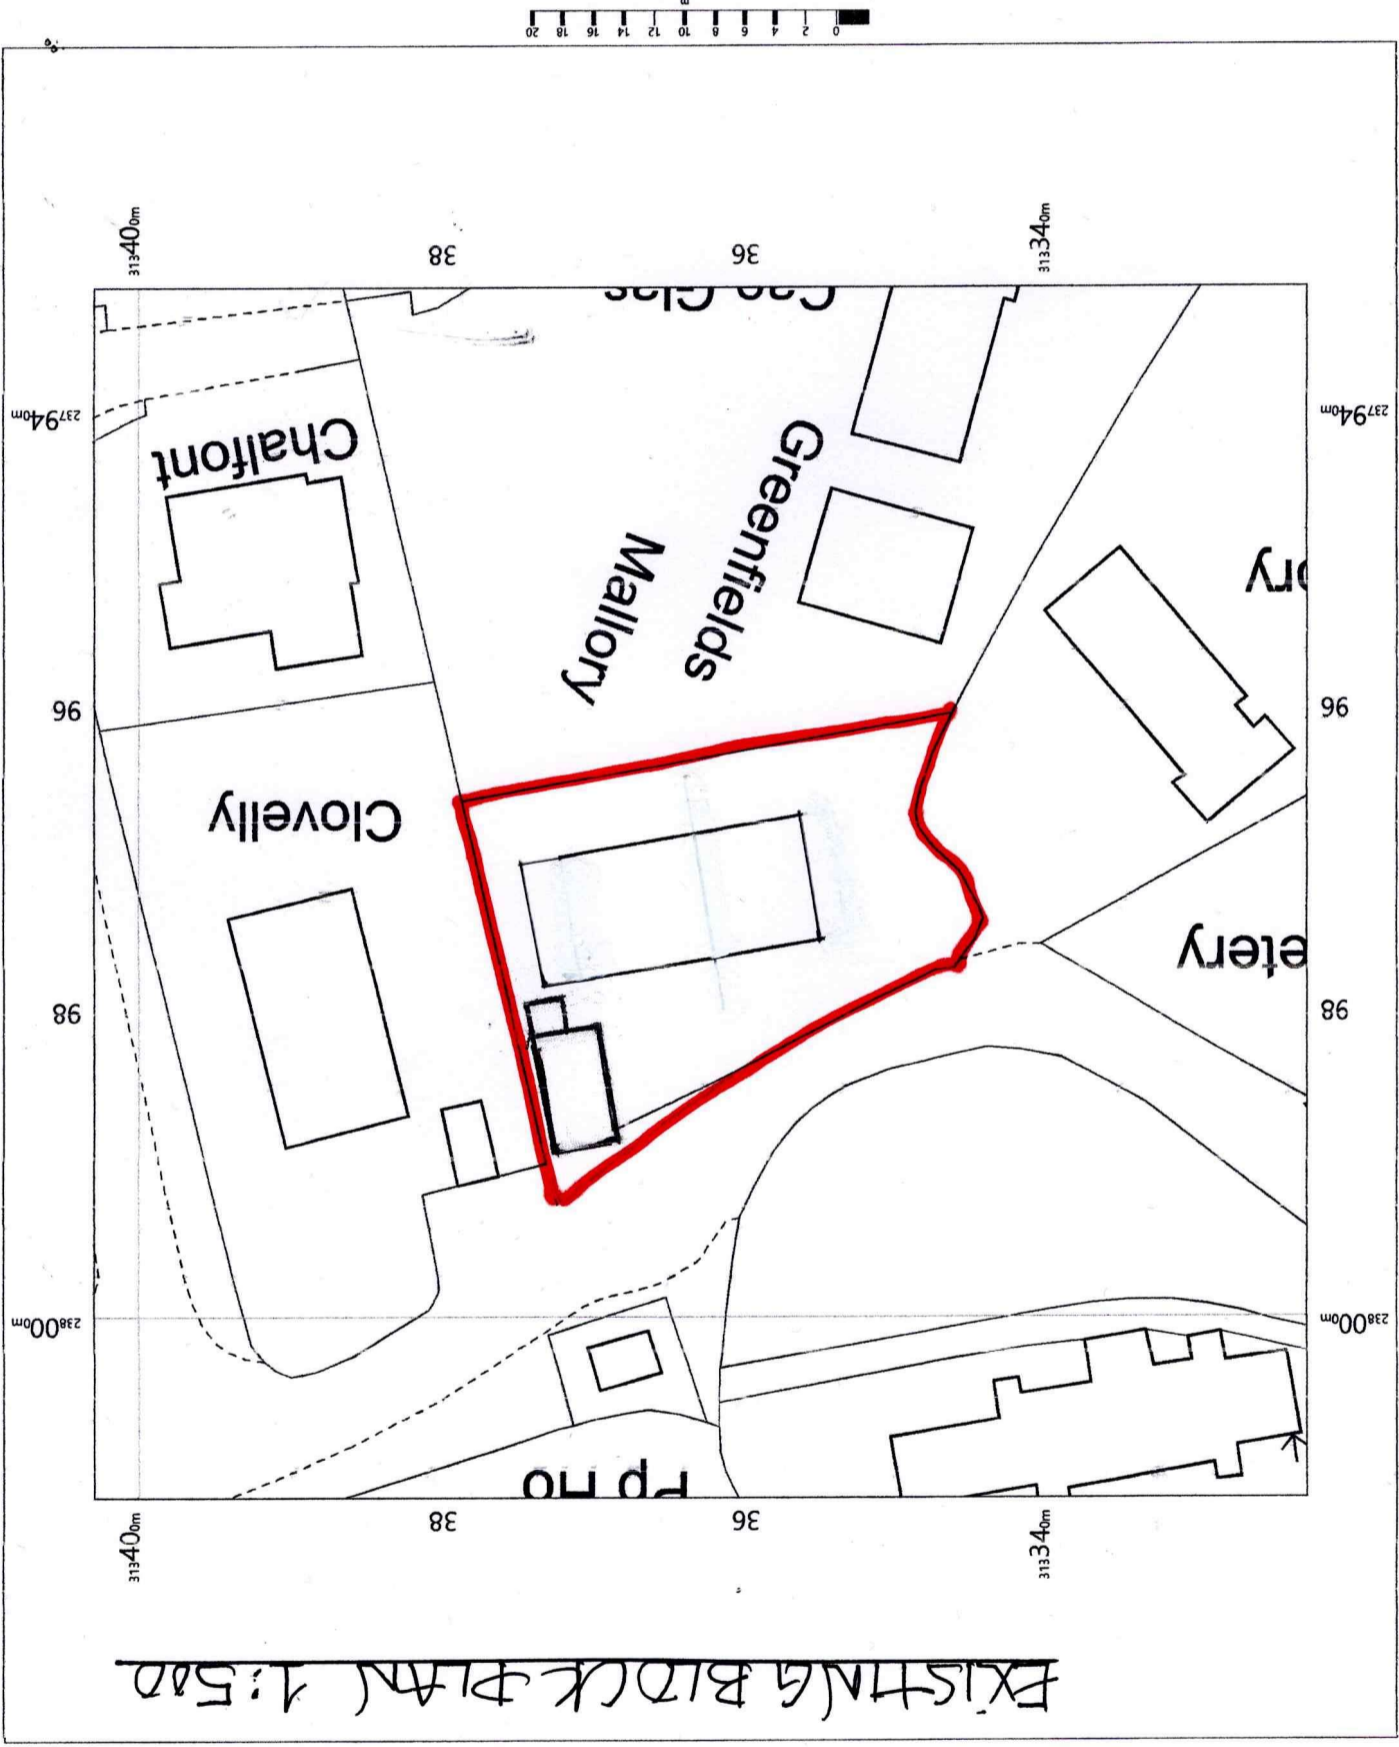

Mallory
Church Road,
Llyswen,
Brecon,
Powys
LD3 0UU

OS MasterMap 1250/2500/10000 scale
Monday, April 18, 2022, ID: MPMBW-01032784
www.blackwellmapping.co.uk

1:500 scale print at A4, Centre: 313363 E, 237972 N
© Crown Copyright Ordnance Survey, Licence no. 100041041



BLACKWELL'S
MAPPING SERVICES
www.blackwellmapping.co.uk
TEL: 0800 151 2612
maps@blackwell.co.uk