


PROPOSED DRIVEWAY AND FRONT GARDEN 1:50

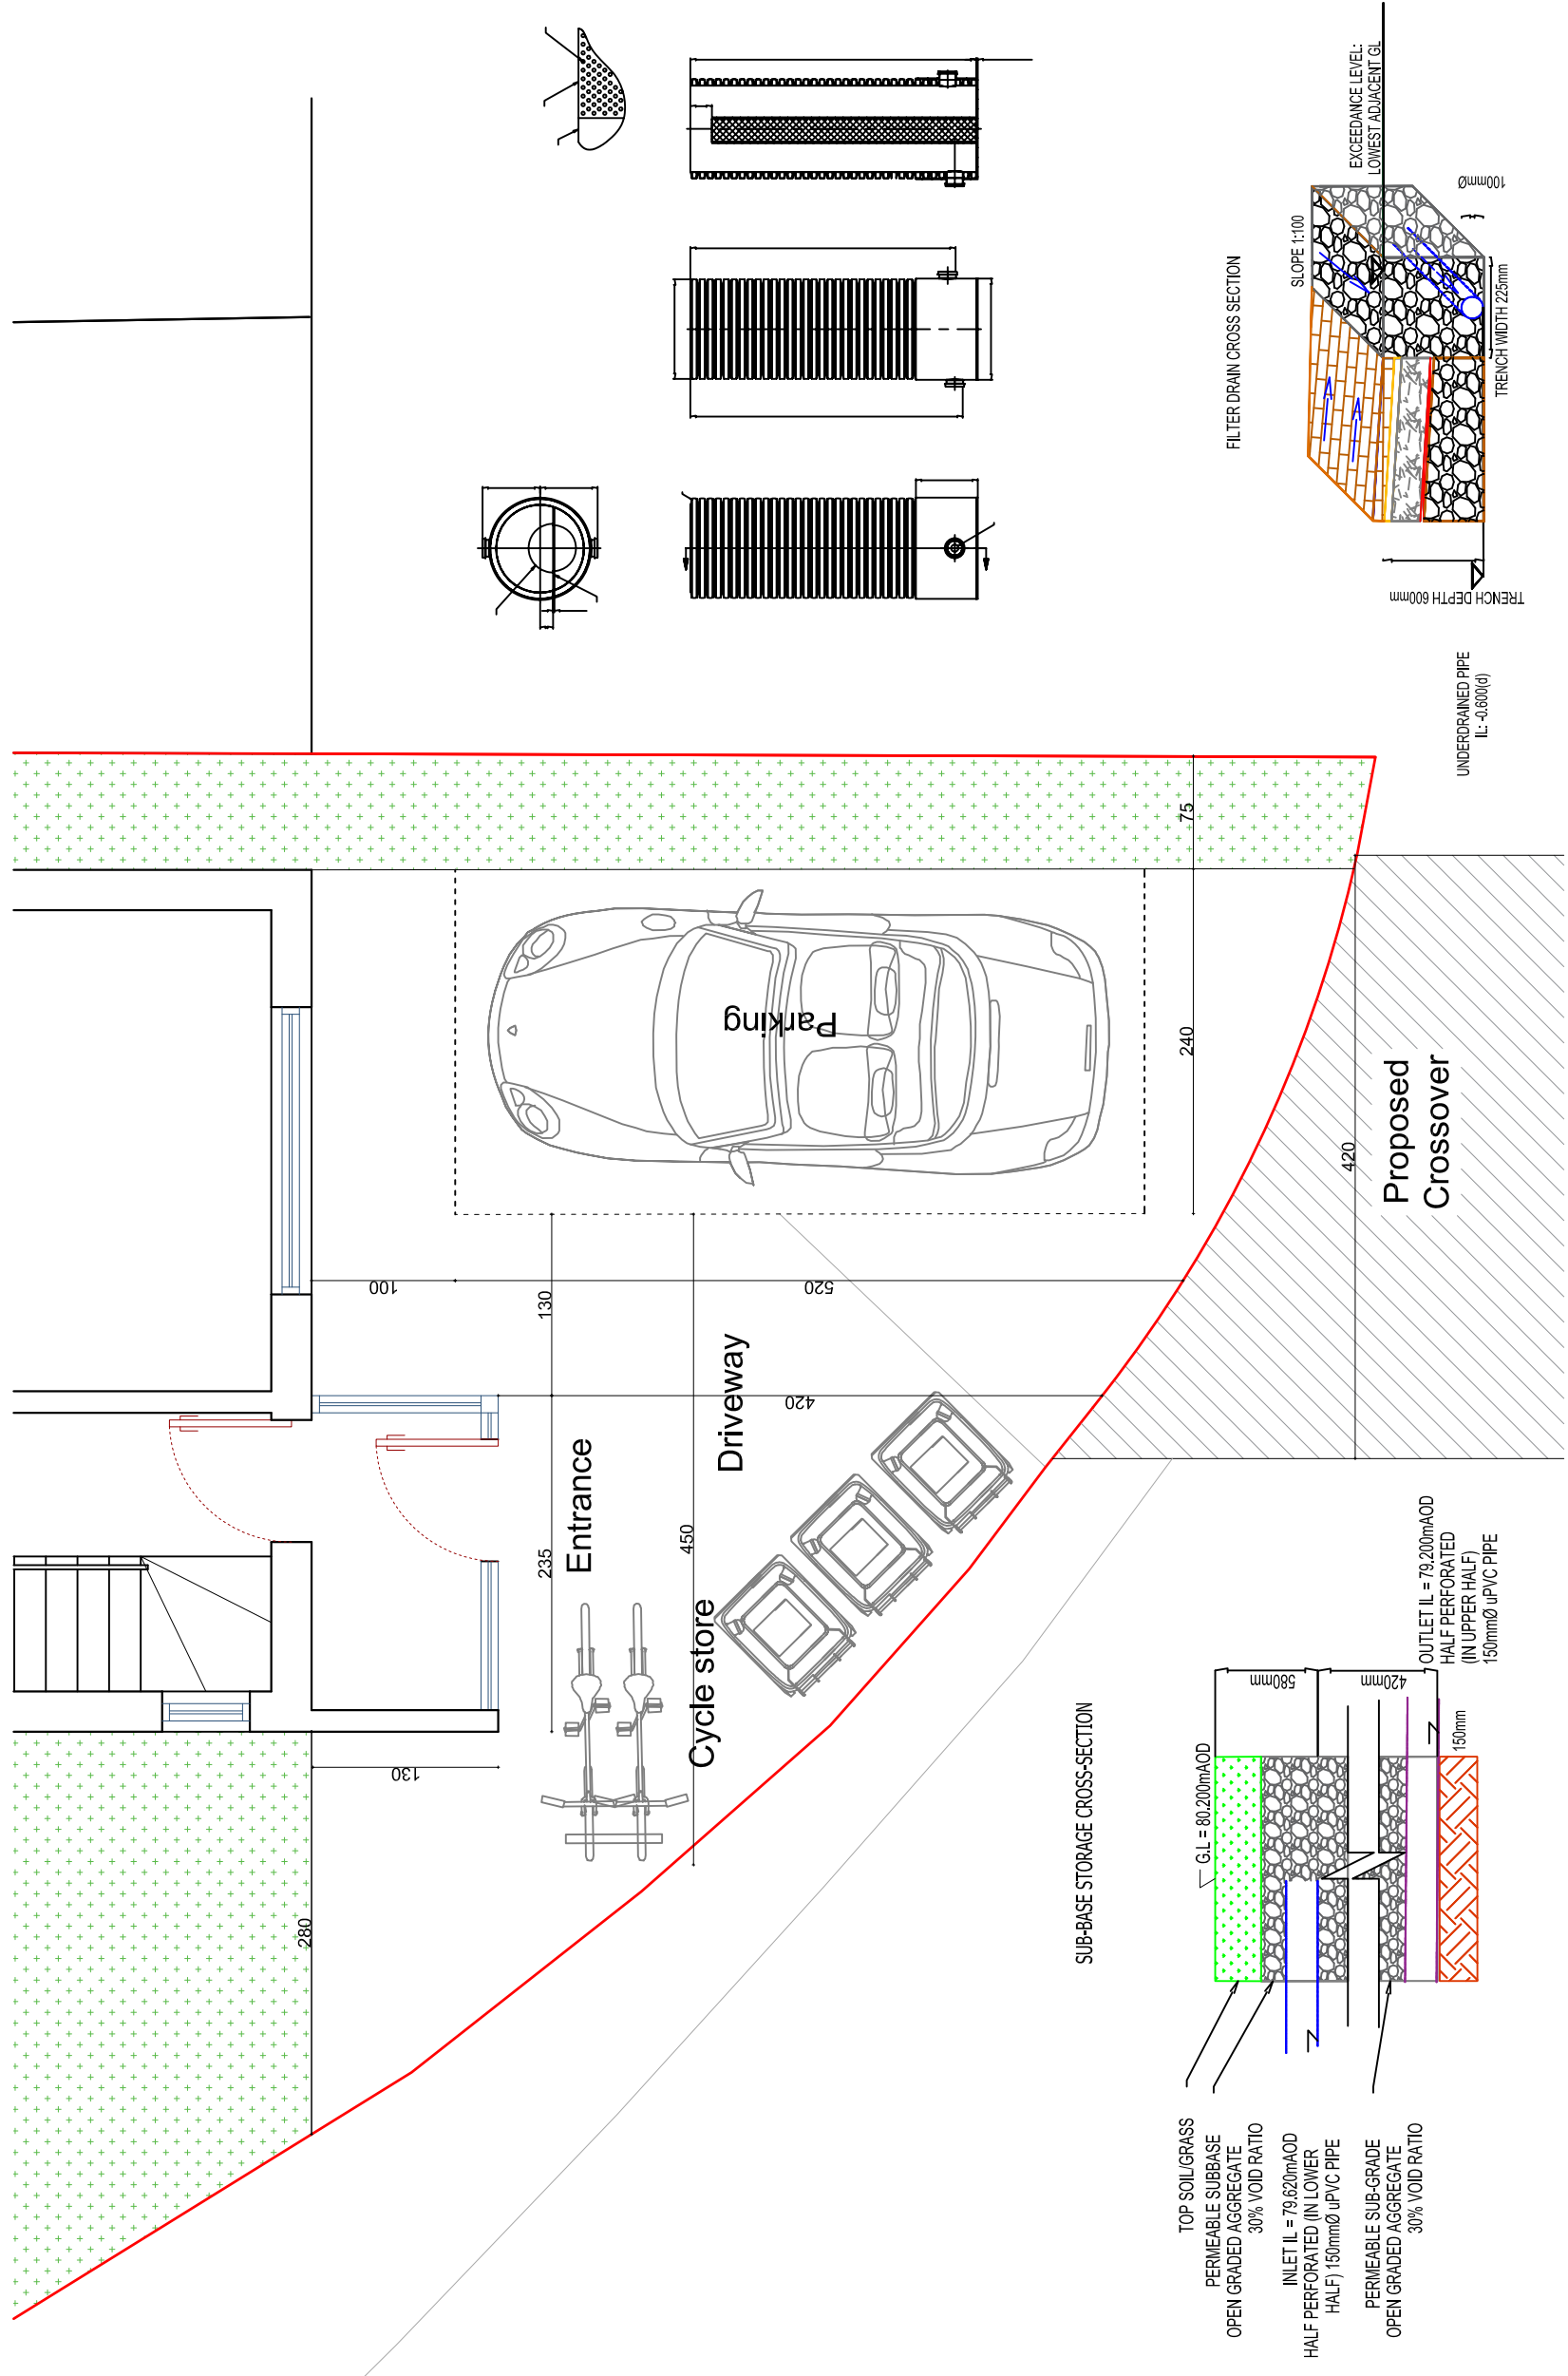

**Nevila TANE**  
Architectural technician  
Phone : +44(0)7940003668  
Email : nevilatane@gmail.com

CLIENT:  
**Hektor KADIU**

ADDRESS:  
**Land adj to  
142 The Fairway,  
N14 4NN**

DRAWING TITLE:  
**Proposed Driveway  
and Front Garden**

PROJECT No: DATE: 29/04/2022 SCALE: 1:50 @A3  
DRAWING No: 04 CURRENT REV  
REV. "A"

