


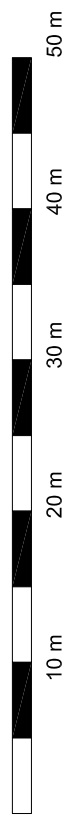

PROPOSED SITE LOCATION I:1250



PROPOSED BLOCK LOCATION

Nevila TANE Architectural technician Phone : +44(0)7940003668 Email : nevilatane@gmail.com	CLIENT: Hektor KADJU	ADDRESS: Land adj to 142 The Fairway, N14 4NN	DRAWING TITLE: Proposed Site and Block Plan	PROJECT No: DATE: 14/03/2022 DRAWING No: 03	SCALE: 1:100 @A3 CURRENT REV REV. "A" 0 500mm 2.5M 5M 250mm 1M
--	--------------------------------	---	--	--	---