


ELEVATION

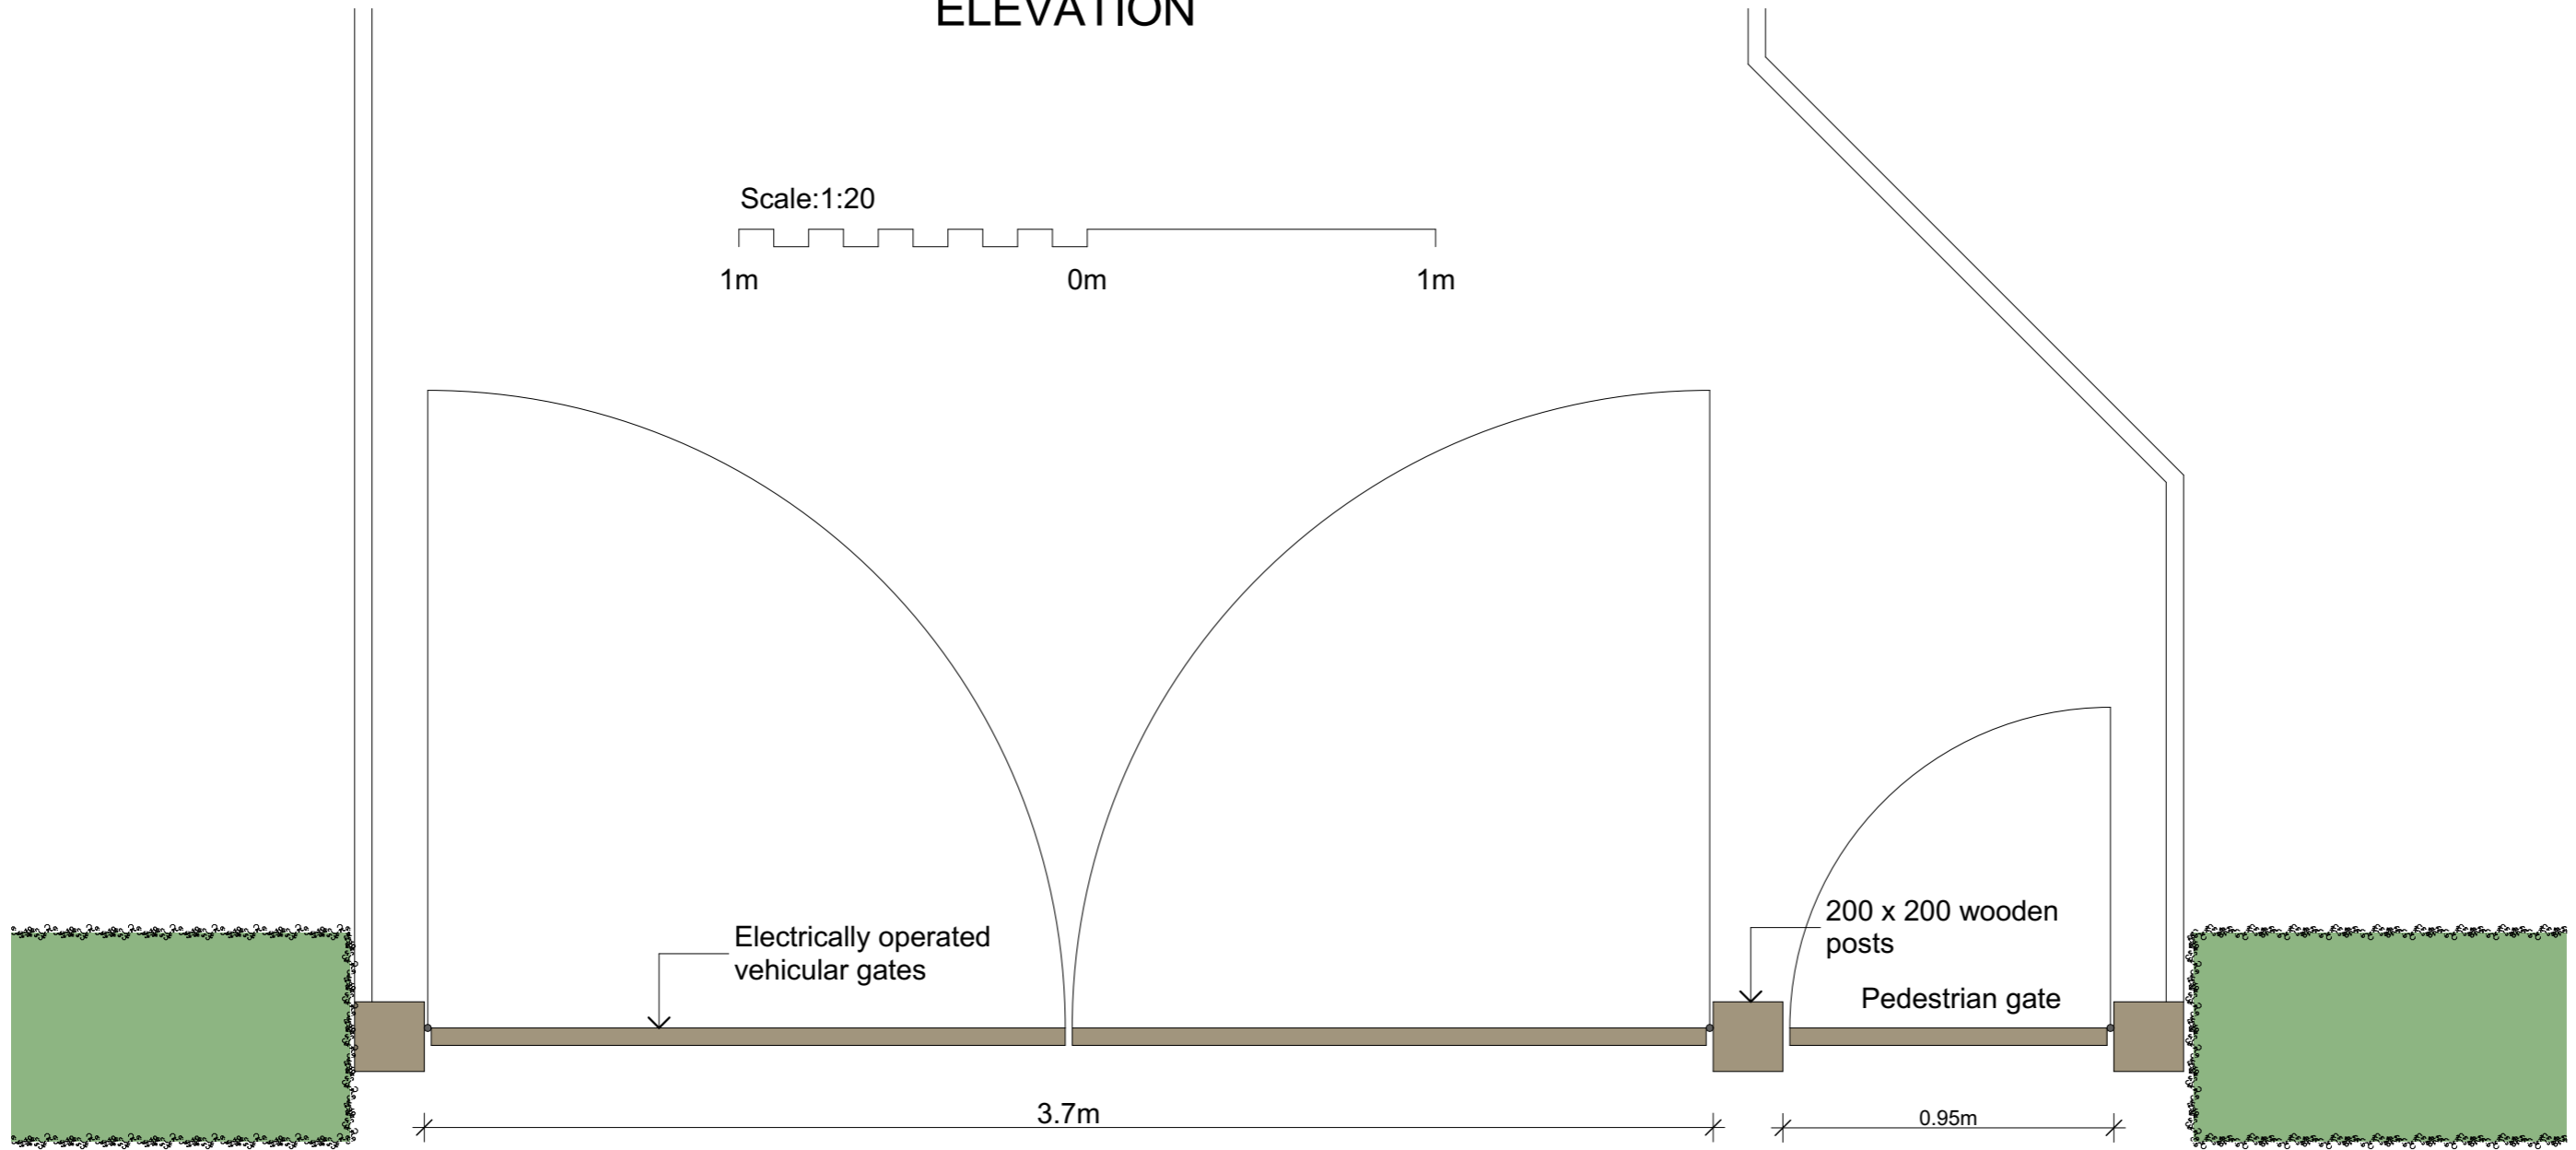

PLAN

Chartered Architect	Project	PROPOSED ENTRANCE GATES		Drg. Title	Drg. No.				
		Amendment to House Type		1:20	22-04-09				
		Plot 2, Cleish Mill Steading, Cleish, Kinross-shire		Scale	Drg. No.				
Shand Architecture	Studio One, Crook of Devon, Kinross KY13 0UL stuart@shandarchitect.co.uk shandarchitecture.co.uk	Date		April 2022	Scale				
		Stage		Planning	Drg. No.				
		Revision		A	B	C	D	E	F