




Copyright of this drawing is the property of H F A Architecture Limited. It must not be reproduced or amended nor used in the execution of any works whether in conjunction with the proposed works for which it is prepared or otherwise without the express consent in writing of H F A Architecture Limited.

DRAWING TO BE READ IN COLOUR

DO NOT SCALE FROM THIS DRAWING - ALL DIMENSIONS TO BE CHECKED ON SITE, ANY DISCREPANCIES RAISED WITH URBAN EDGE

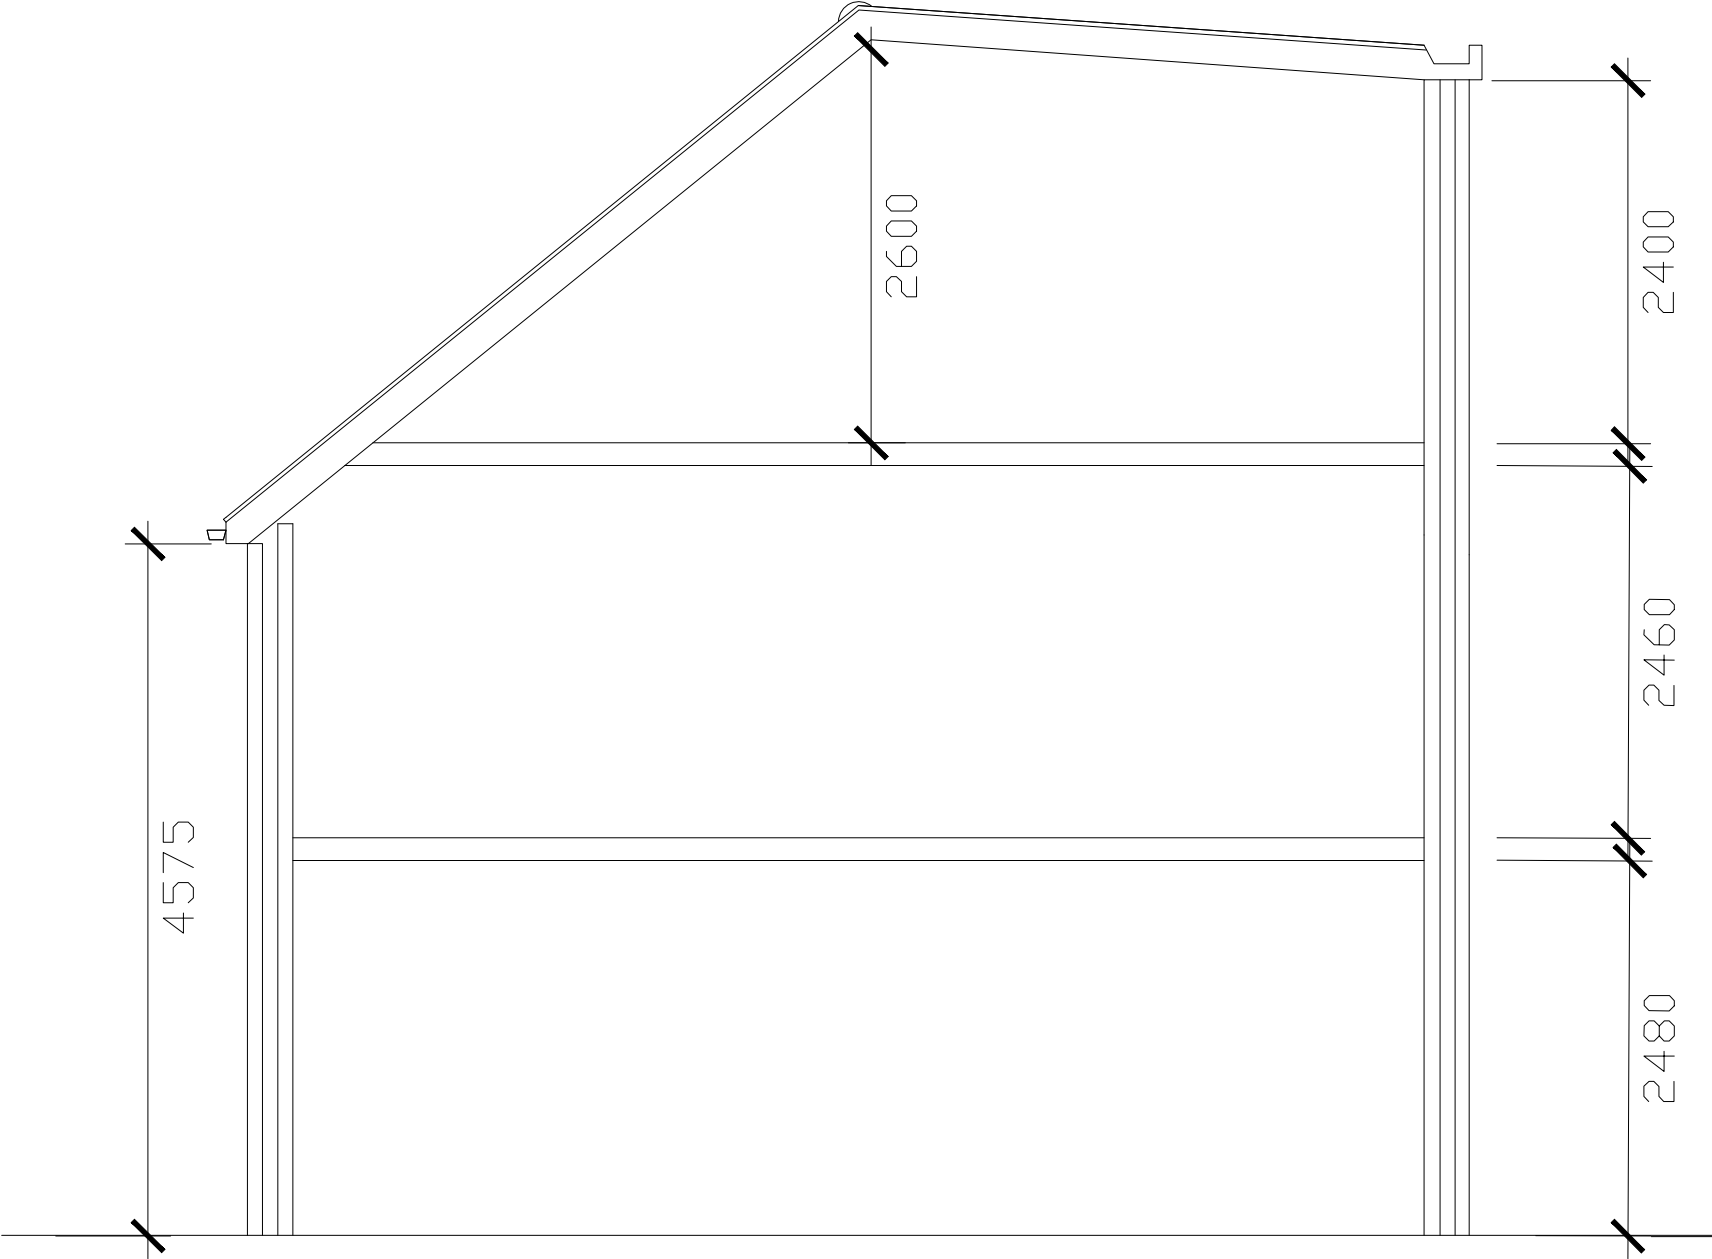

SECTION AA

SCALE 1 : 50
SCALE 1 : 1



Revision	Description	Date
----------	-------------	------



Client	MISS SMITH	
--------	-------------------	--

Project	47 NOTTINGHAM ROAD GOTHAM NOTTS	
---------	------------------------------------------------	--

Drawing	SECTION AS PROPOSED	
---------	----------------------------	--

Scale	1:50 @ A3	Drawn	DF
Date	APRIL 22		

Project No.	Drawing No.	Revision
1015	HFD IS 08 80 02	D00

PLANNING