



WALL 'A'

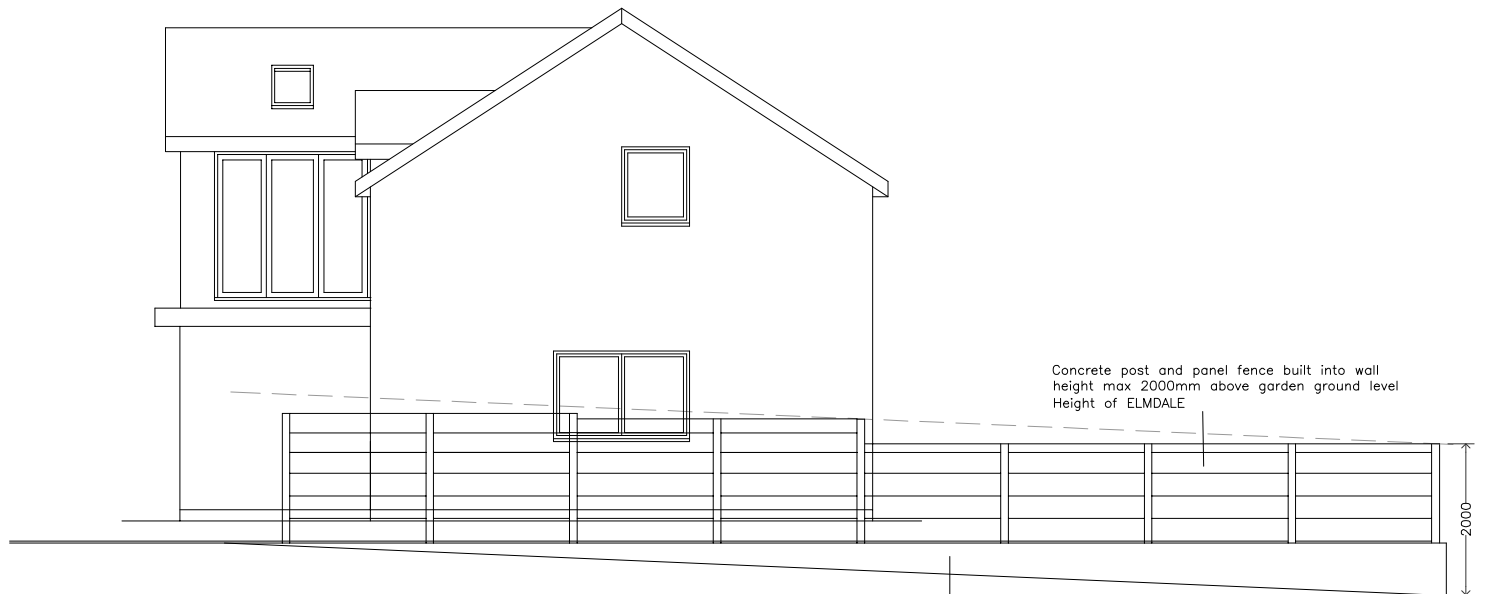

WALL 'B'

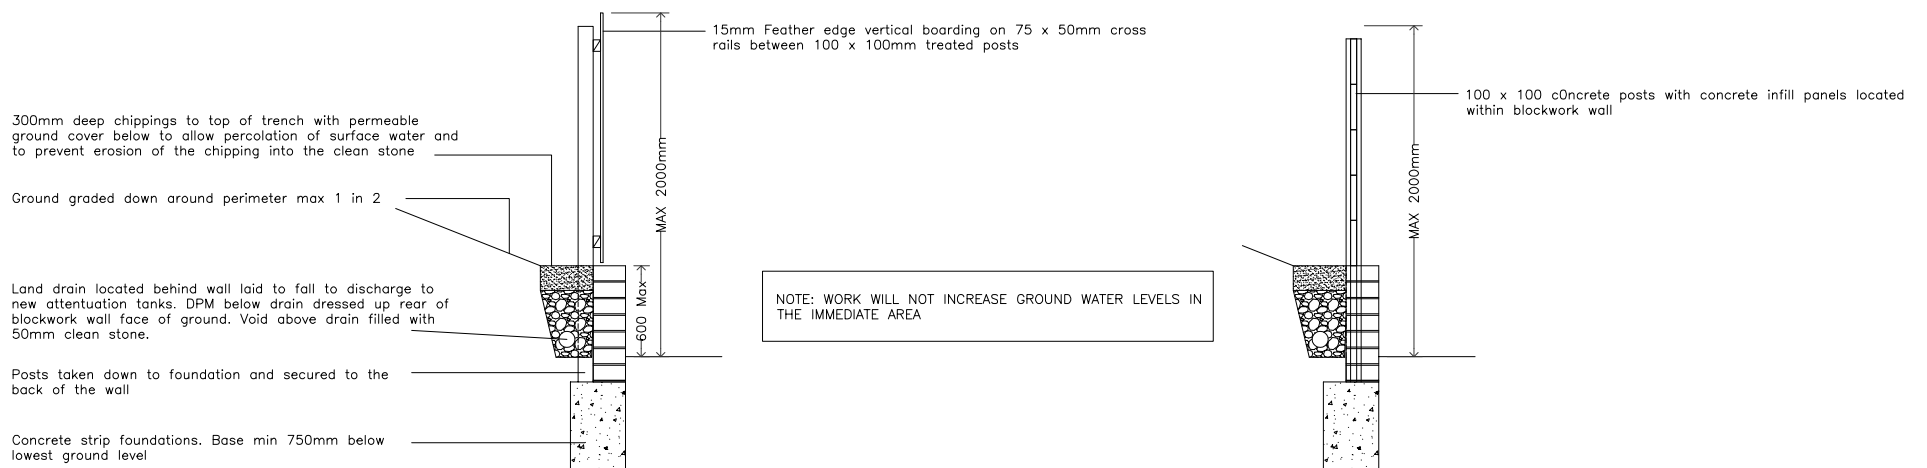

WALL 'A' NTS.

WALL 'B' NTS.

k.j.lloyd AADip. RIBA
CHARTERED ARCHITECT

49 Coed Y Pia, LLanbradach
Caerphilly, CF83 3PT

PROJECT
PROPOSED DETACHED DWELLING
LAND REAR OF HILLCREST
MONMOUTH ROAD
RAGLAN NP15 2HQ

SCALE 1:100 @ A3 DATE MARCH 2022
DRAWN KL DRG.NO. F.01

DRAWING PANEL ELEVATIONS AND DETAILS

THIS DRAWING IS COPYRIGHT