





Ordnance Survey License: 100048957

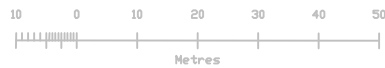

Location Plan 1:1250



Ordnance Survey License: 100048957

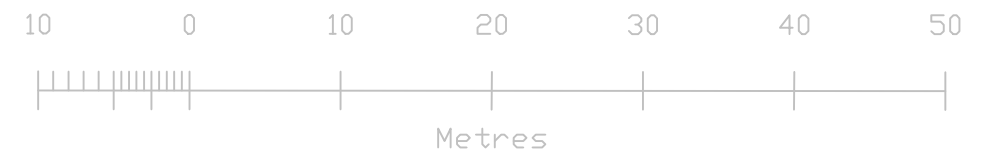

Block Plan 1:500

Project
258 Priory Road, Southampton


Client
J Patel


Drawing Title
Block & Location Plan

scale @ A3 1:1250 & 1:500 checked .


date Oct '21 drawn VT

331 05

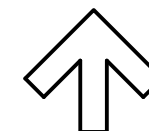

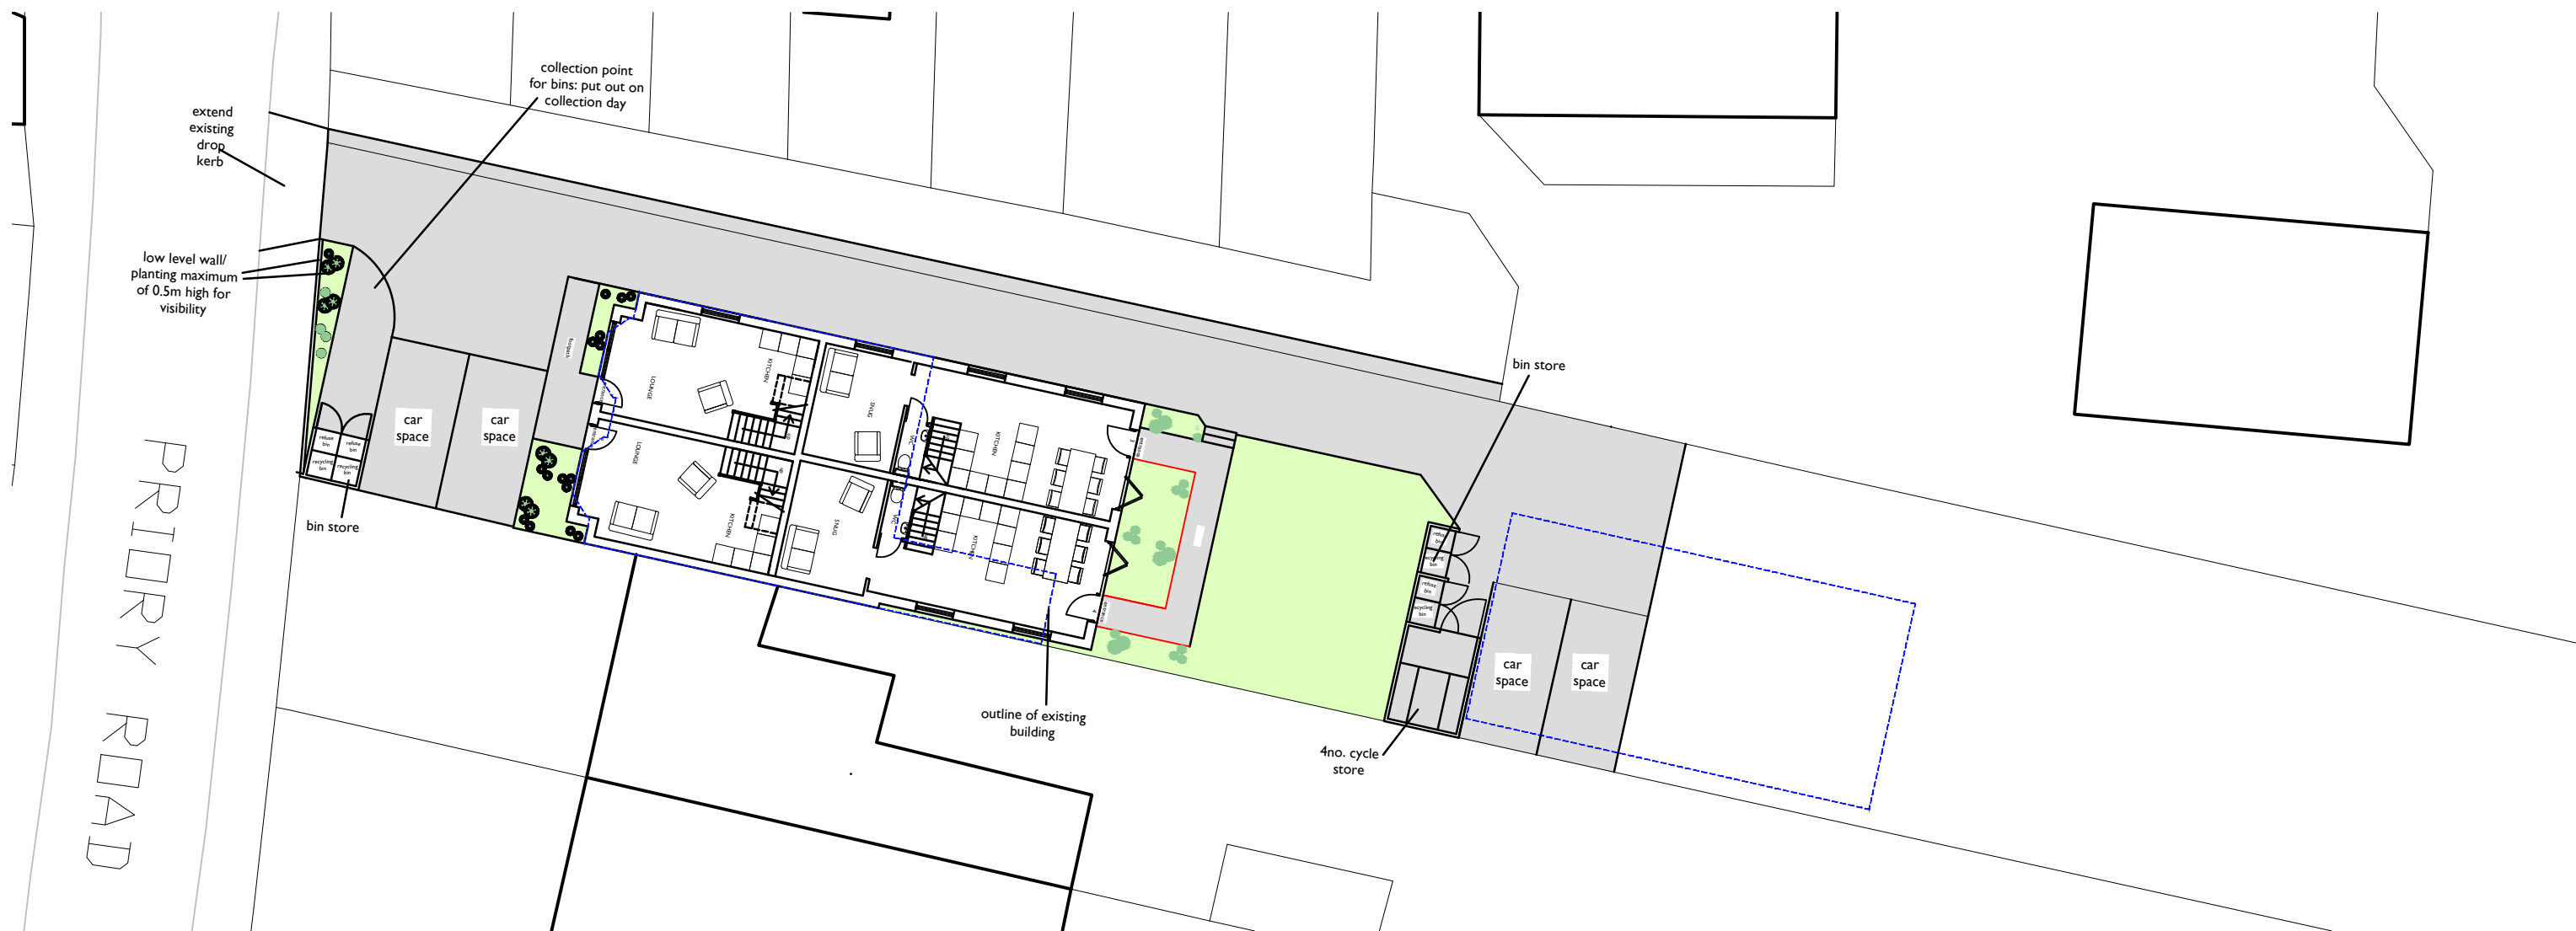

Site Plan 1:200

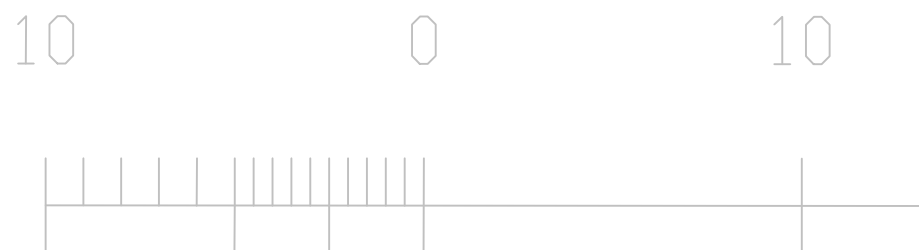


Project
258 Priory Road, Southampton

Client
J Patel


Drawing Title
Site Plan

scale @ A3 1:200	checked .
date Oct '21	drawn VT

331 06C

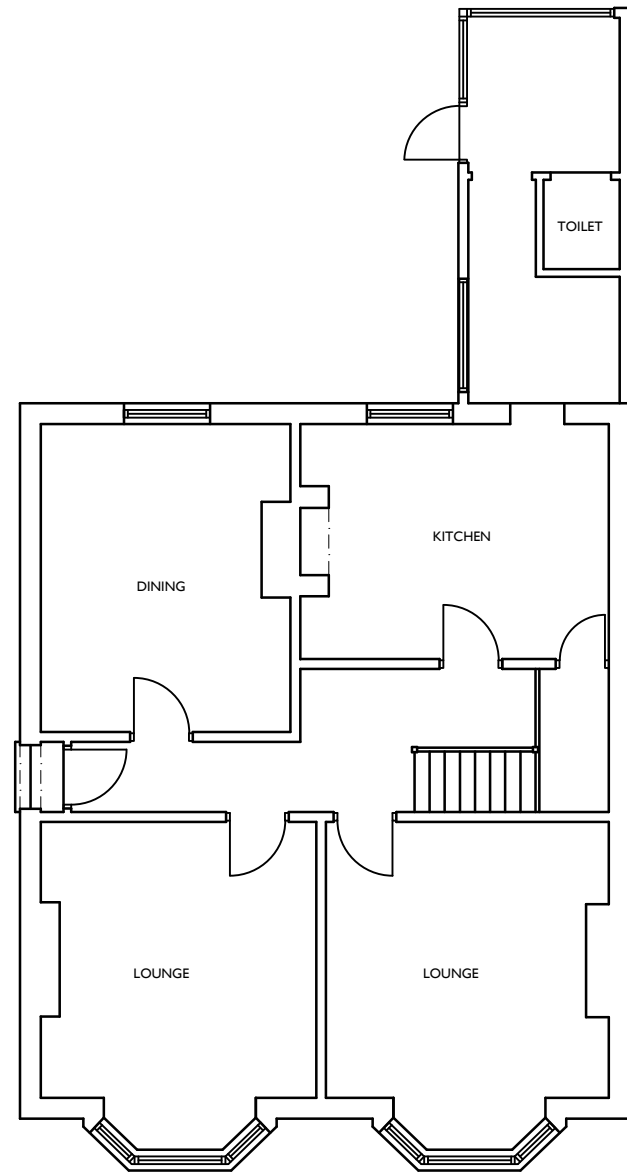

Existing Ground Floor Plan

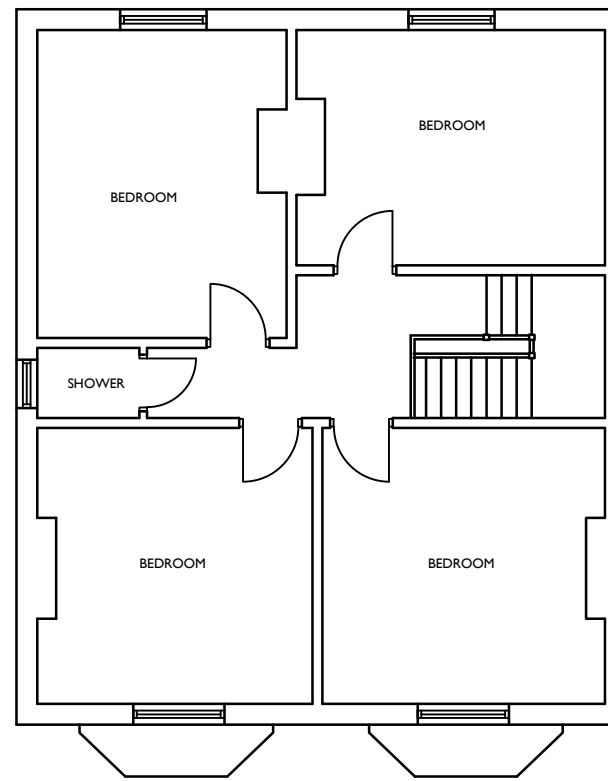

Existing First Floor Plan


Project
258 Priory Road, Southampton

Client
J Patel


Drawing Title
Existing Floor Plans

scale @ A3 1:100	checked .
date Oct '21	drawn VT

331 01

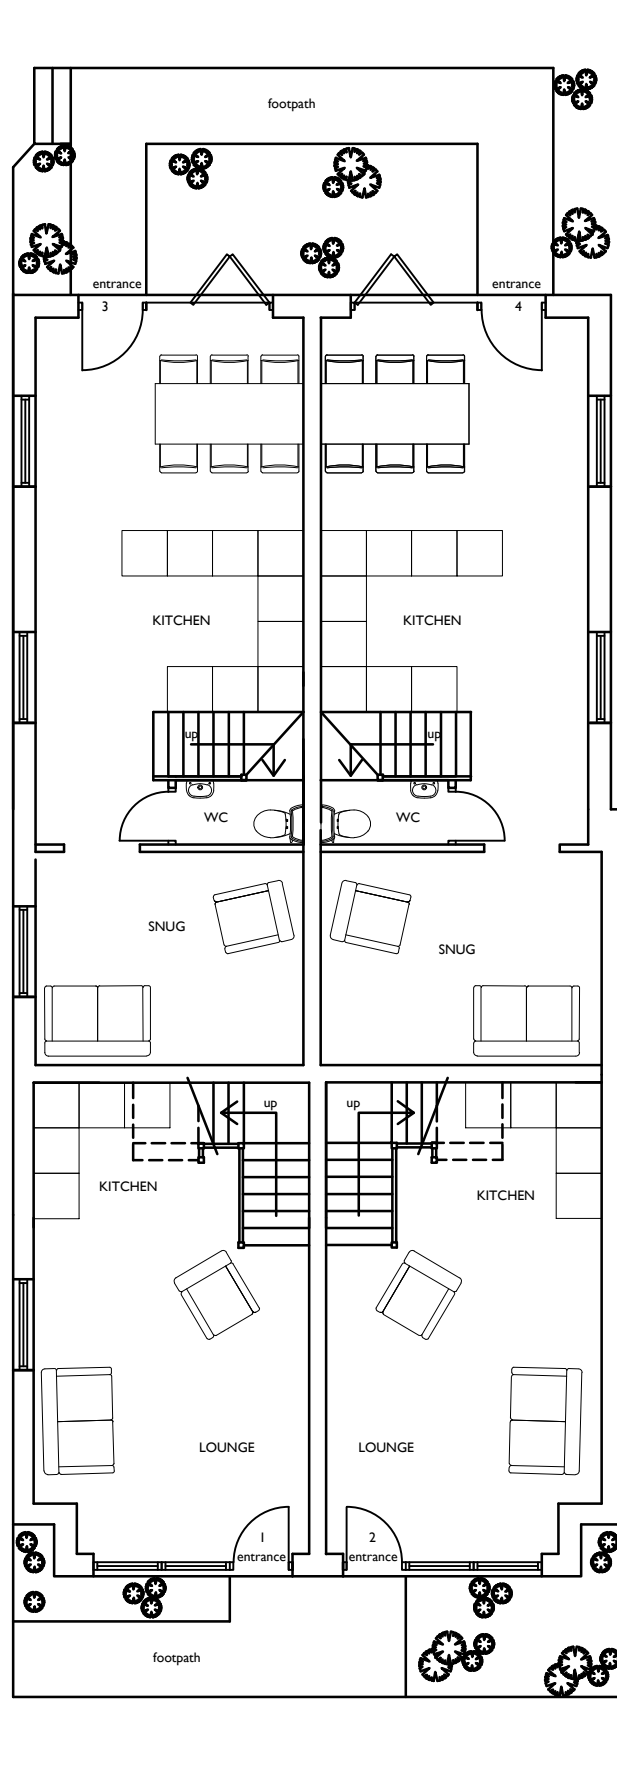

Proposed Ground Floor Plan

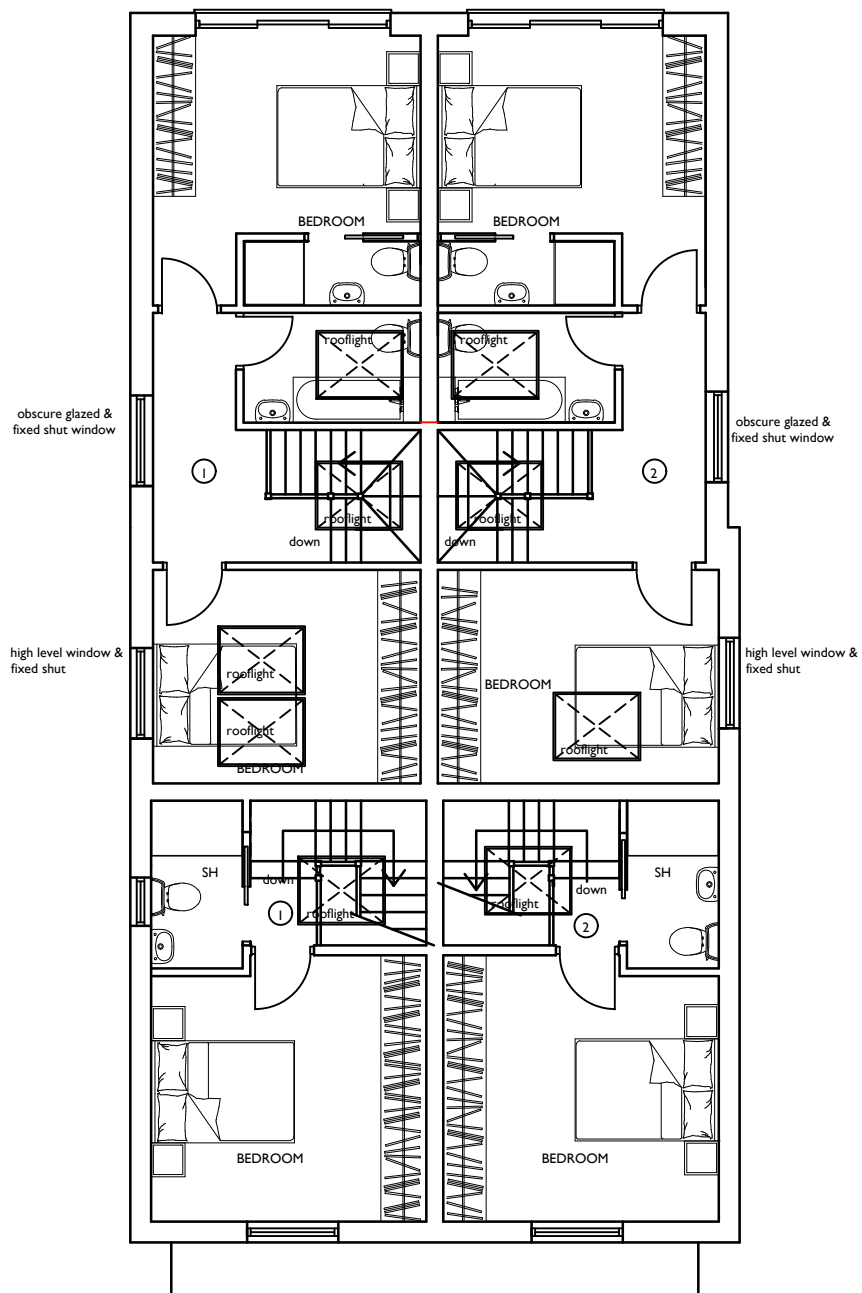

Proposed First Floor Plan

Project
258 Priory Road, Southampton


Client
J Patel

Drawing Title
Proposed Floor Plans

scale @ A3 1:100 checked .

date Nov '21 drawn VT


331 03K

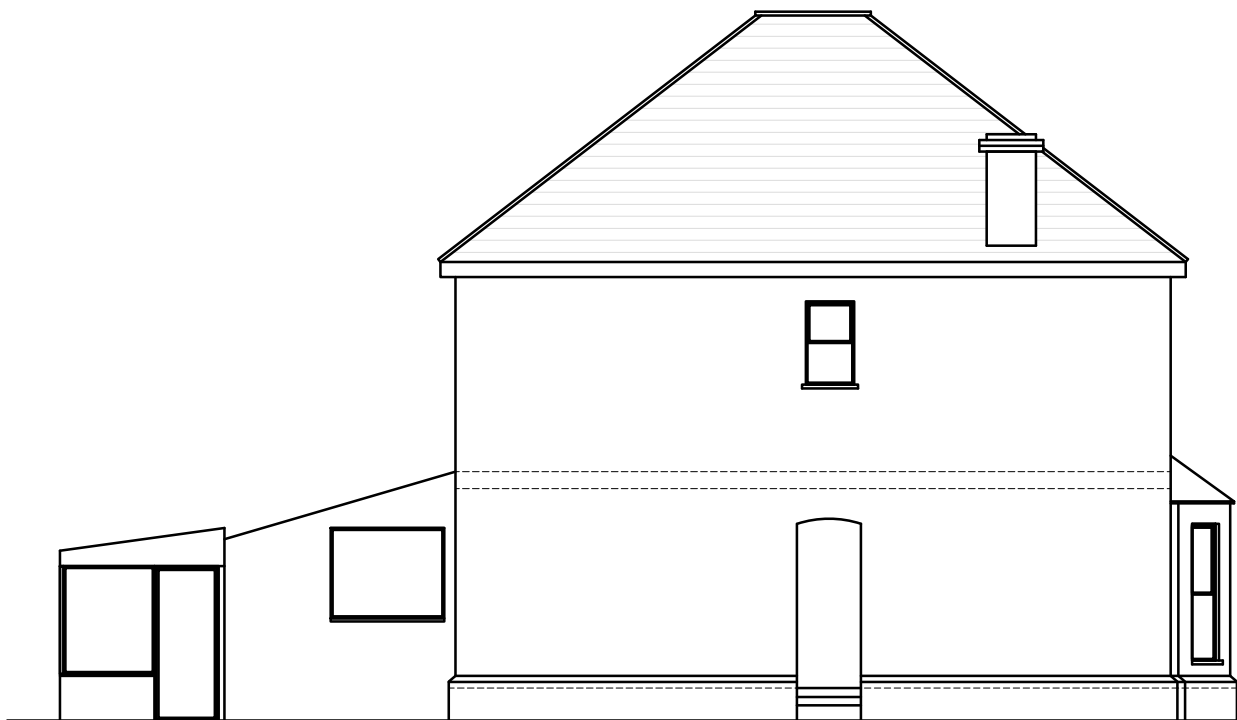

Existing Side Elevation



Existing Front Elevation

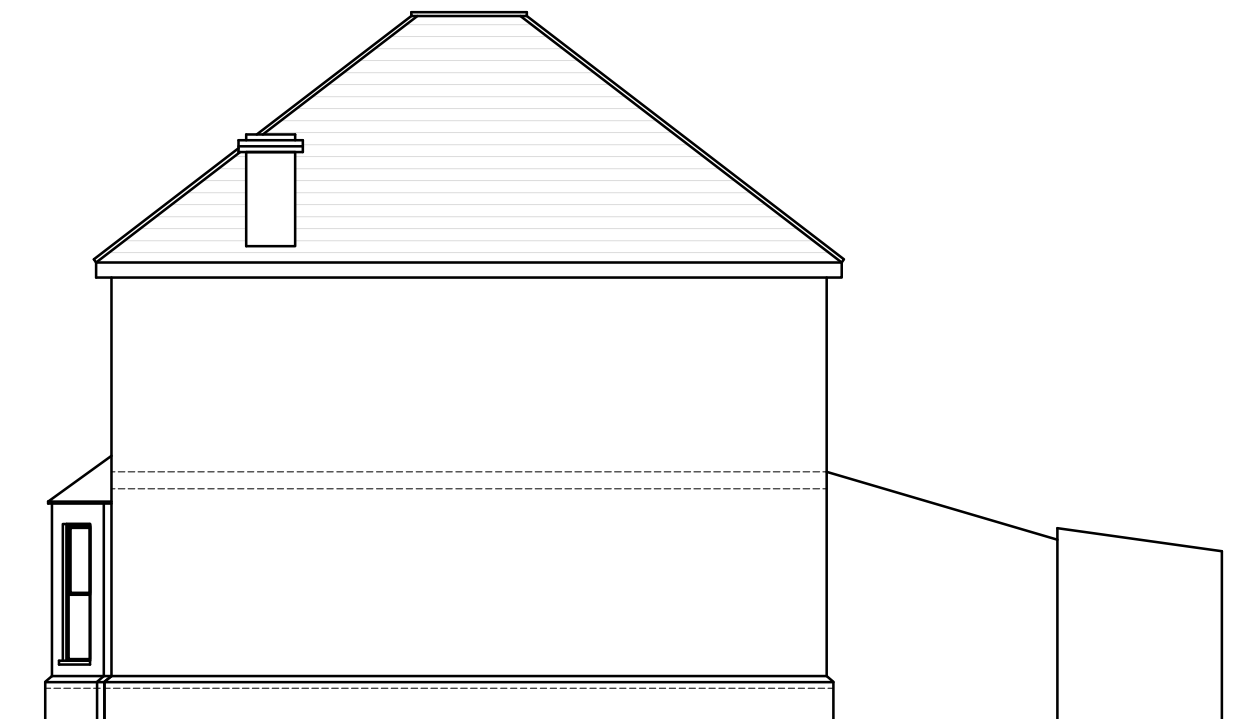

Existing Side Elevation



Existing Rear Elevation


Project
258 Priory Road, Southampton

Client
J Patel

Drawing Title
Existing Elevations

scale @ A3 1:100	checked .
date Oct '21	drawn VT


331 02

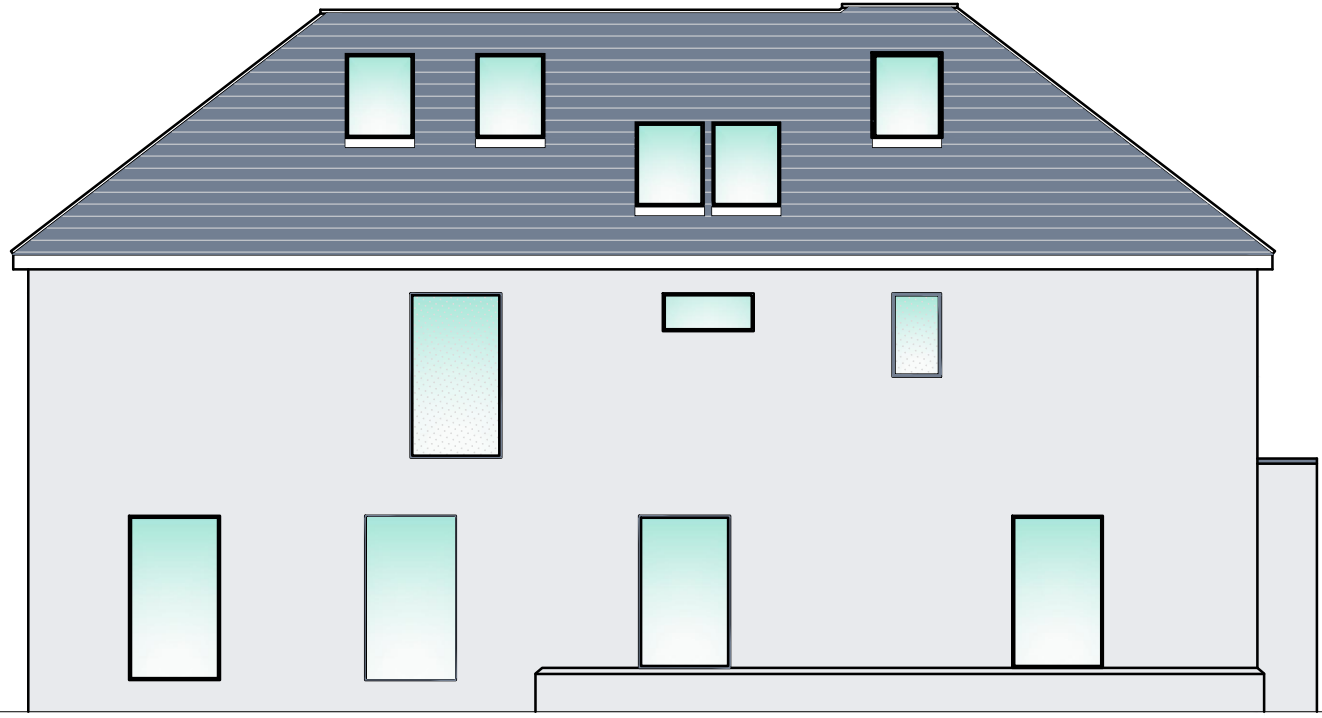

Proposed Side Elevation



Proposed Front Elevation

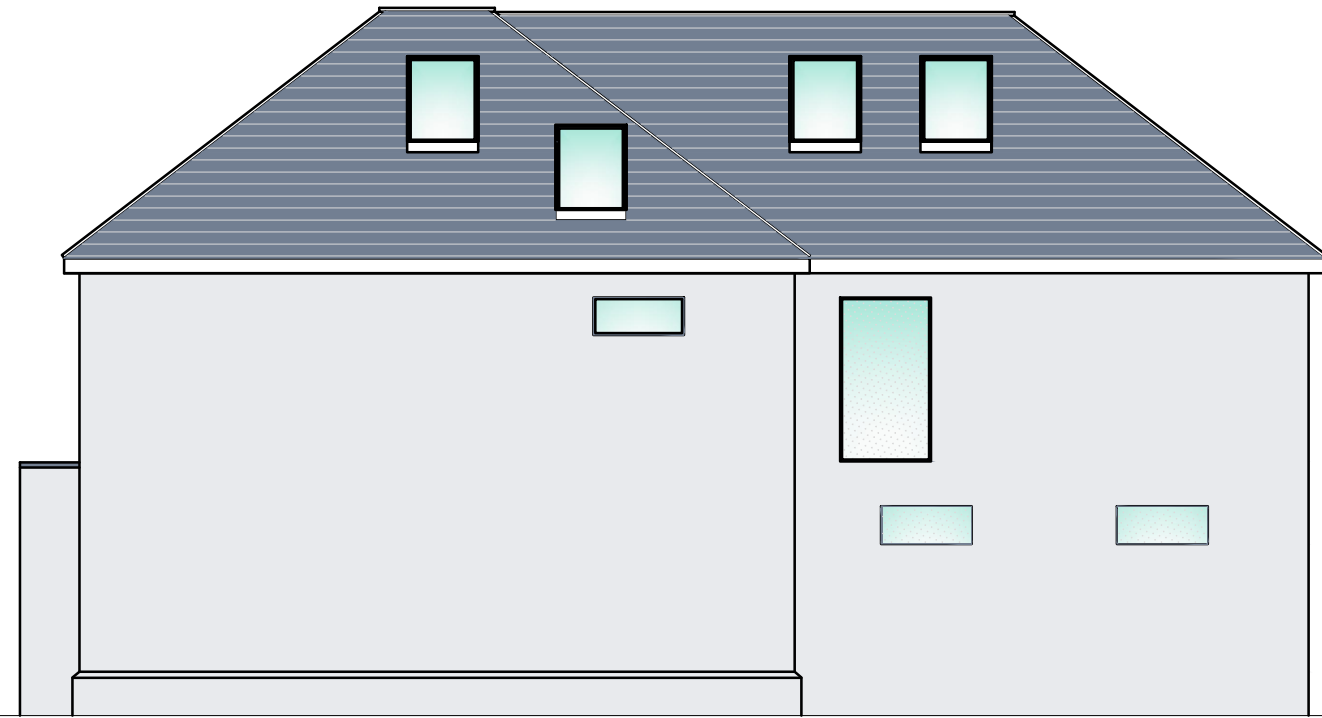

Proposed Side Elevation



Proposed Rear Elevation

Project
258 Priory Road, Southampton

Client
J Patel

Drawing Title
Proposed Elevations

scale @ A3 1:100	checked .
date Nov '21	drawn VT

331 04E
