




REAR

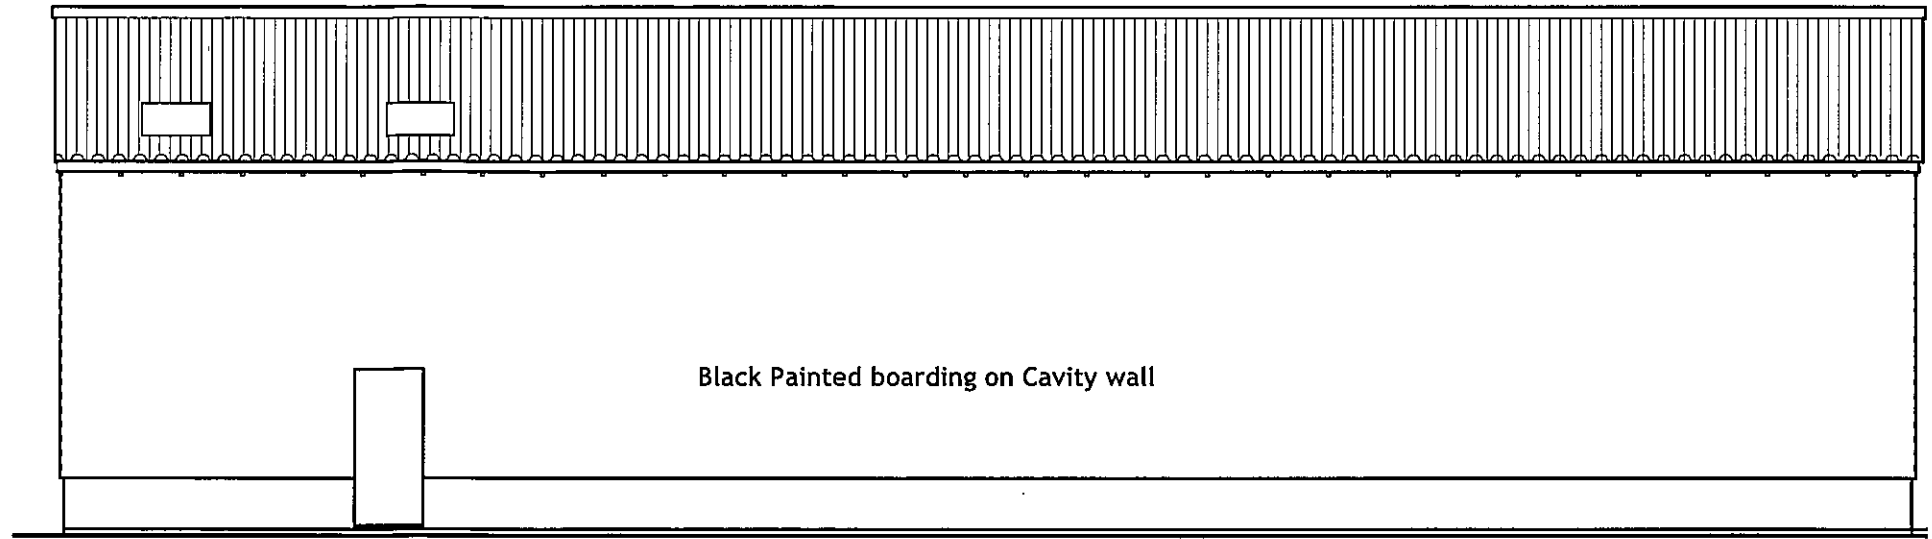


SIDE

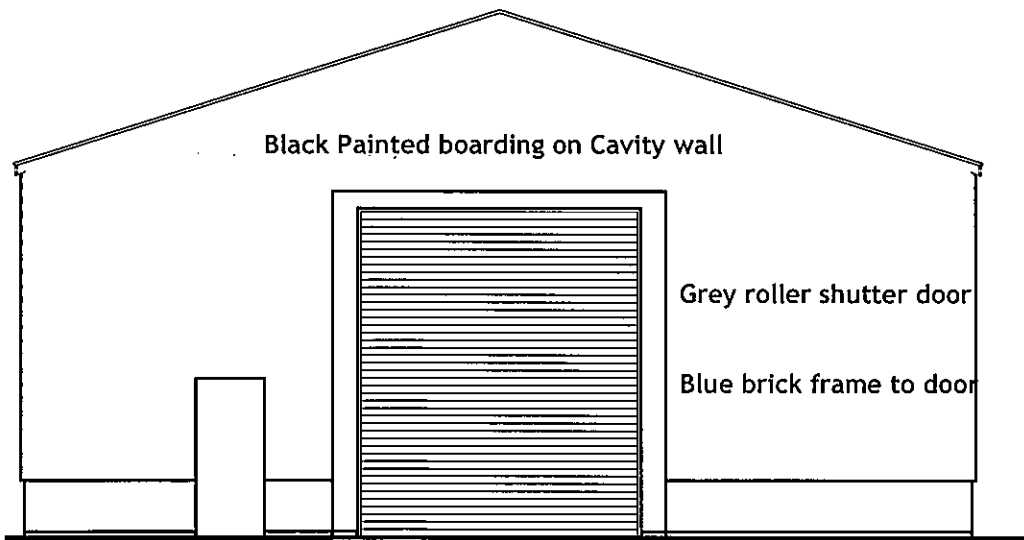

FRONT

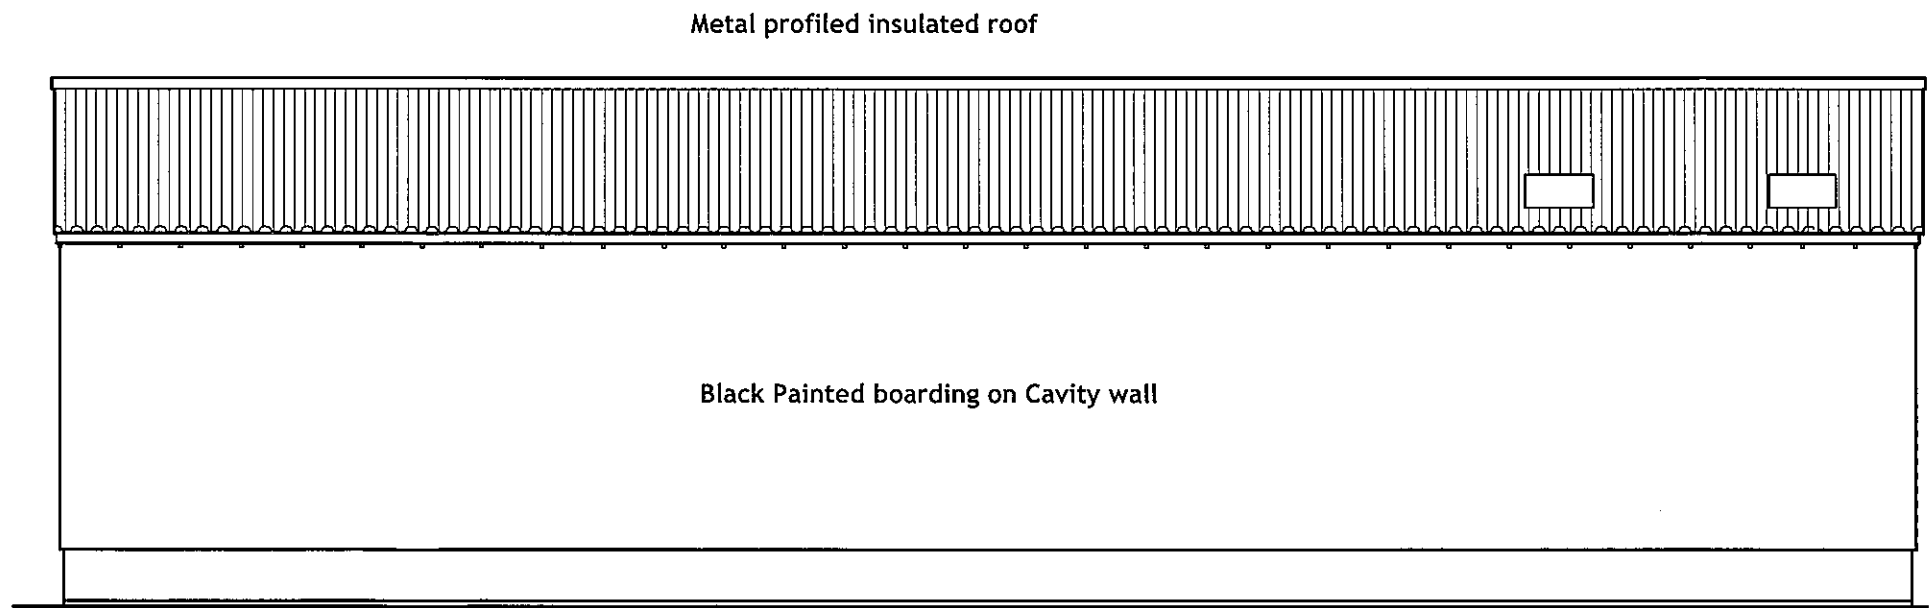

SIDE

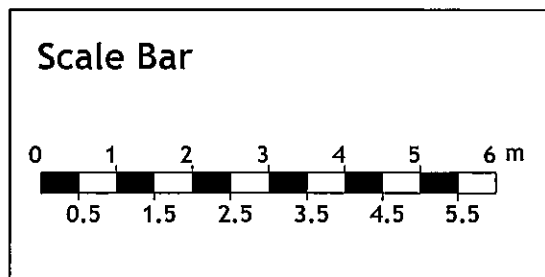

**OLD AGRICULTURAL
WORKSHOP BARN**
At
**LORKINS FARM, PEBMARSH
ESSEX.**

Title
EXISTING ELEVATIONS
for
Mr R WHEELER

Date Nov 2020
Scale 1:100

Drawing No 126/MP/16/03 Rev -