


22 APR 2022

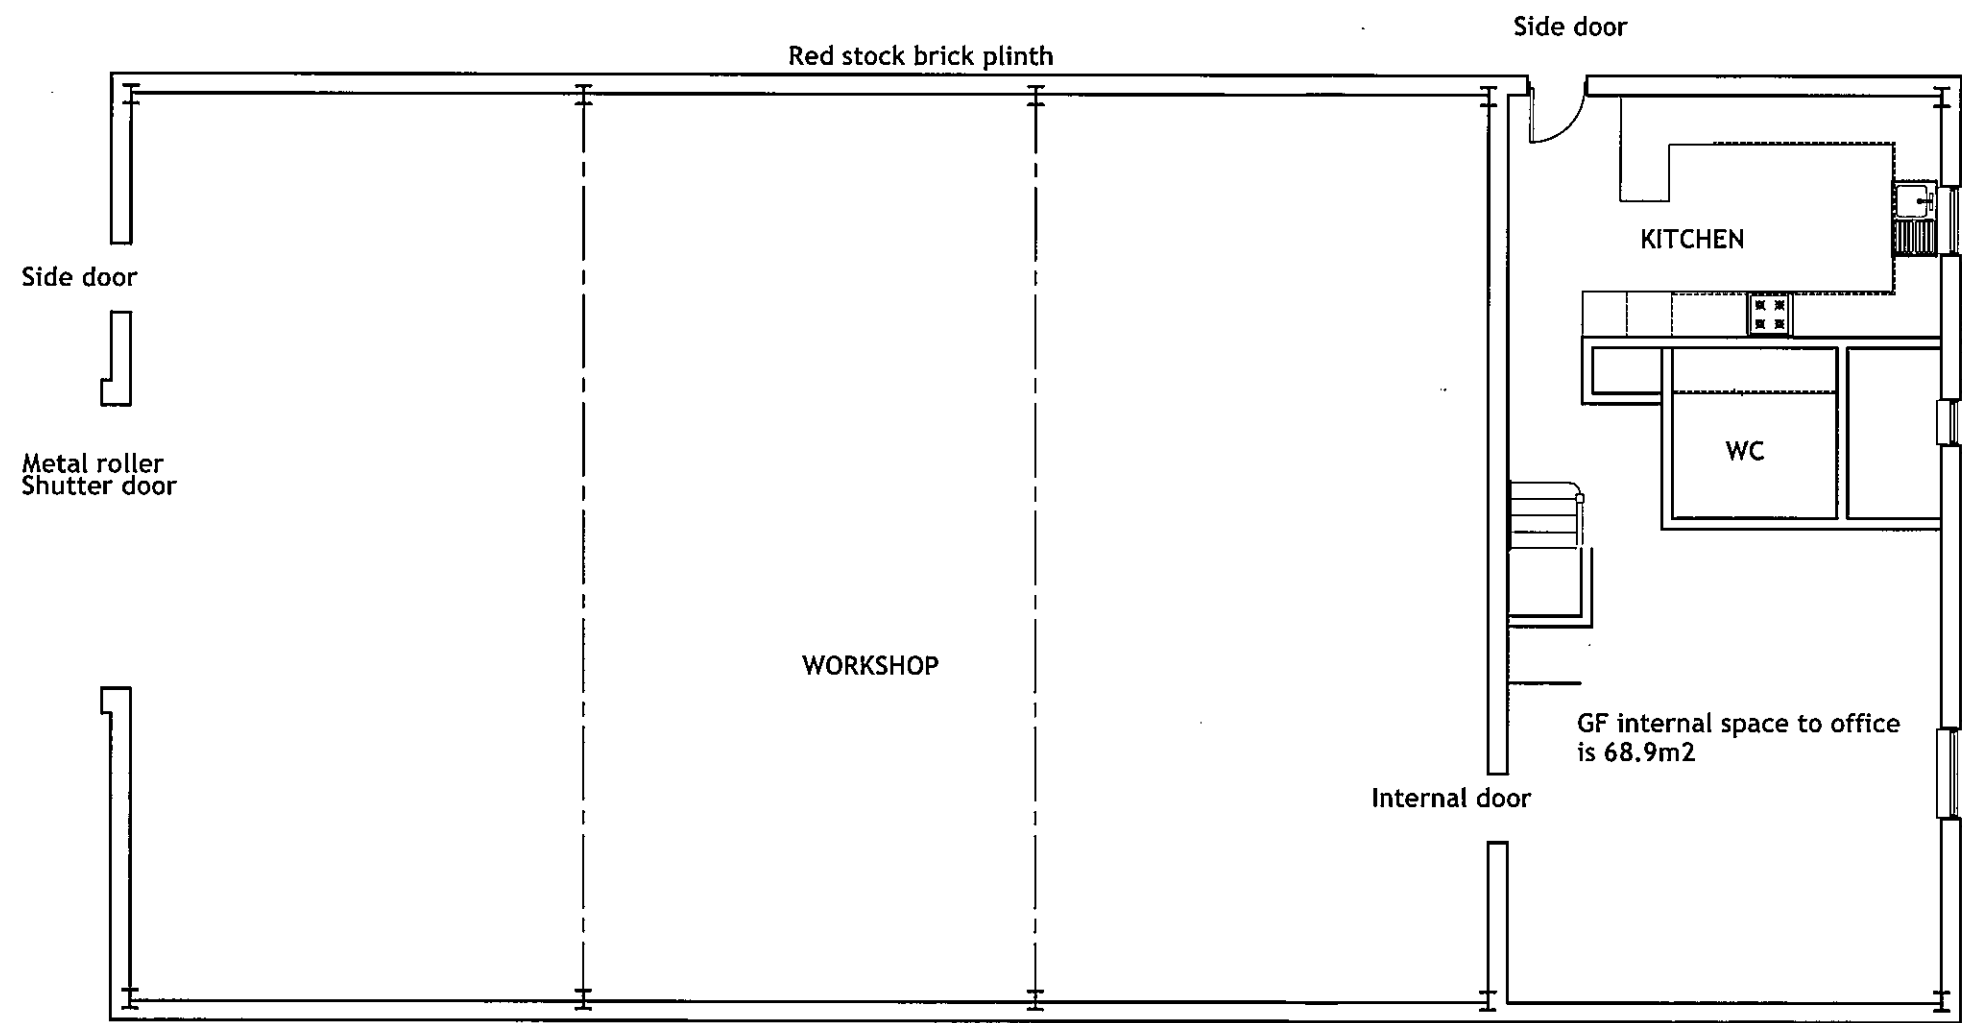

EXISTING GF PLAN

OLD AGRICULTURAL WORKSHOP BARN At LORKINS FARM, PEBMARSH ESSEX.	
Title EXISTING PLANS for Mr R WHEELER	
Date	Nov 2020
Scale	1:100
Drawing No	126/MP/16/01
Rev	-