


REF DM 22/00425/LB

ELEVATION SHOWING EXISTING WINDOWS

1:100

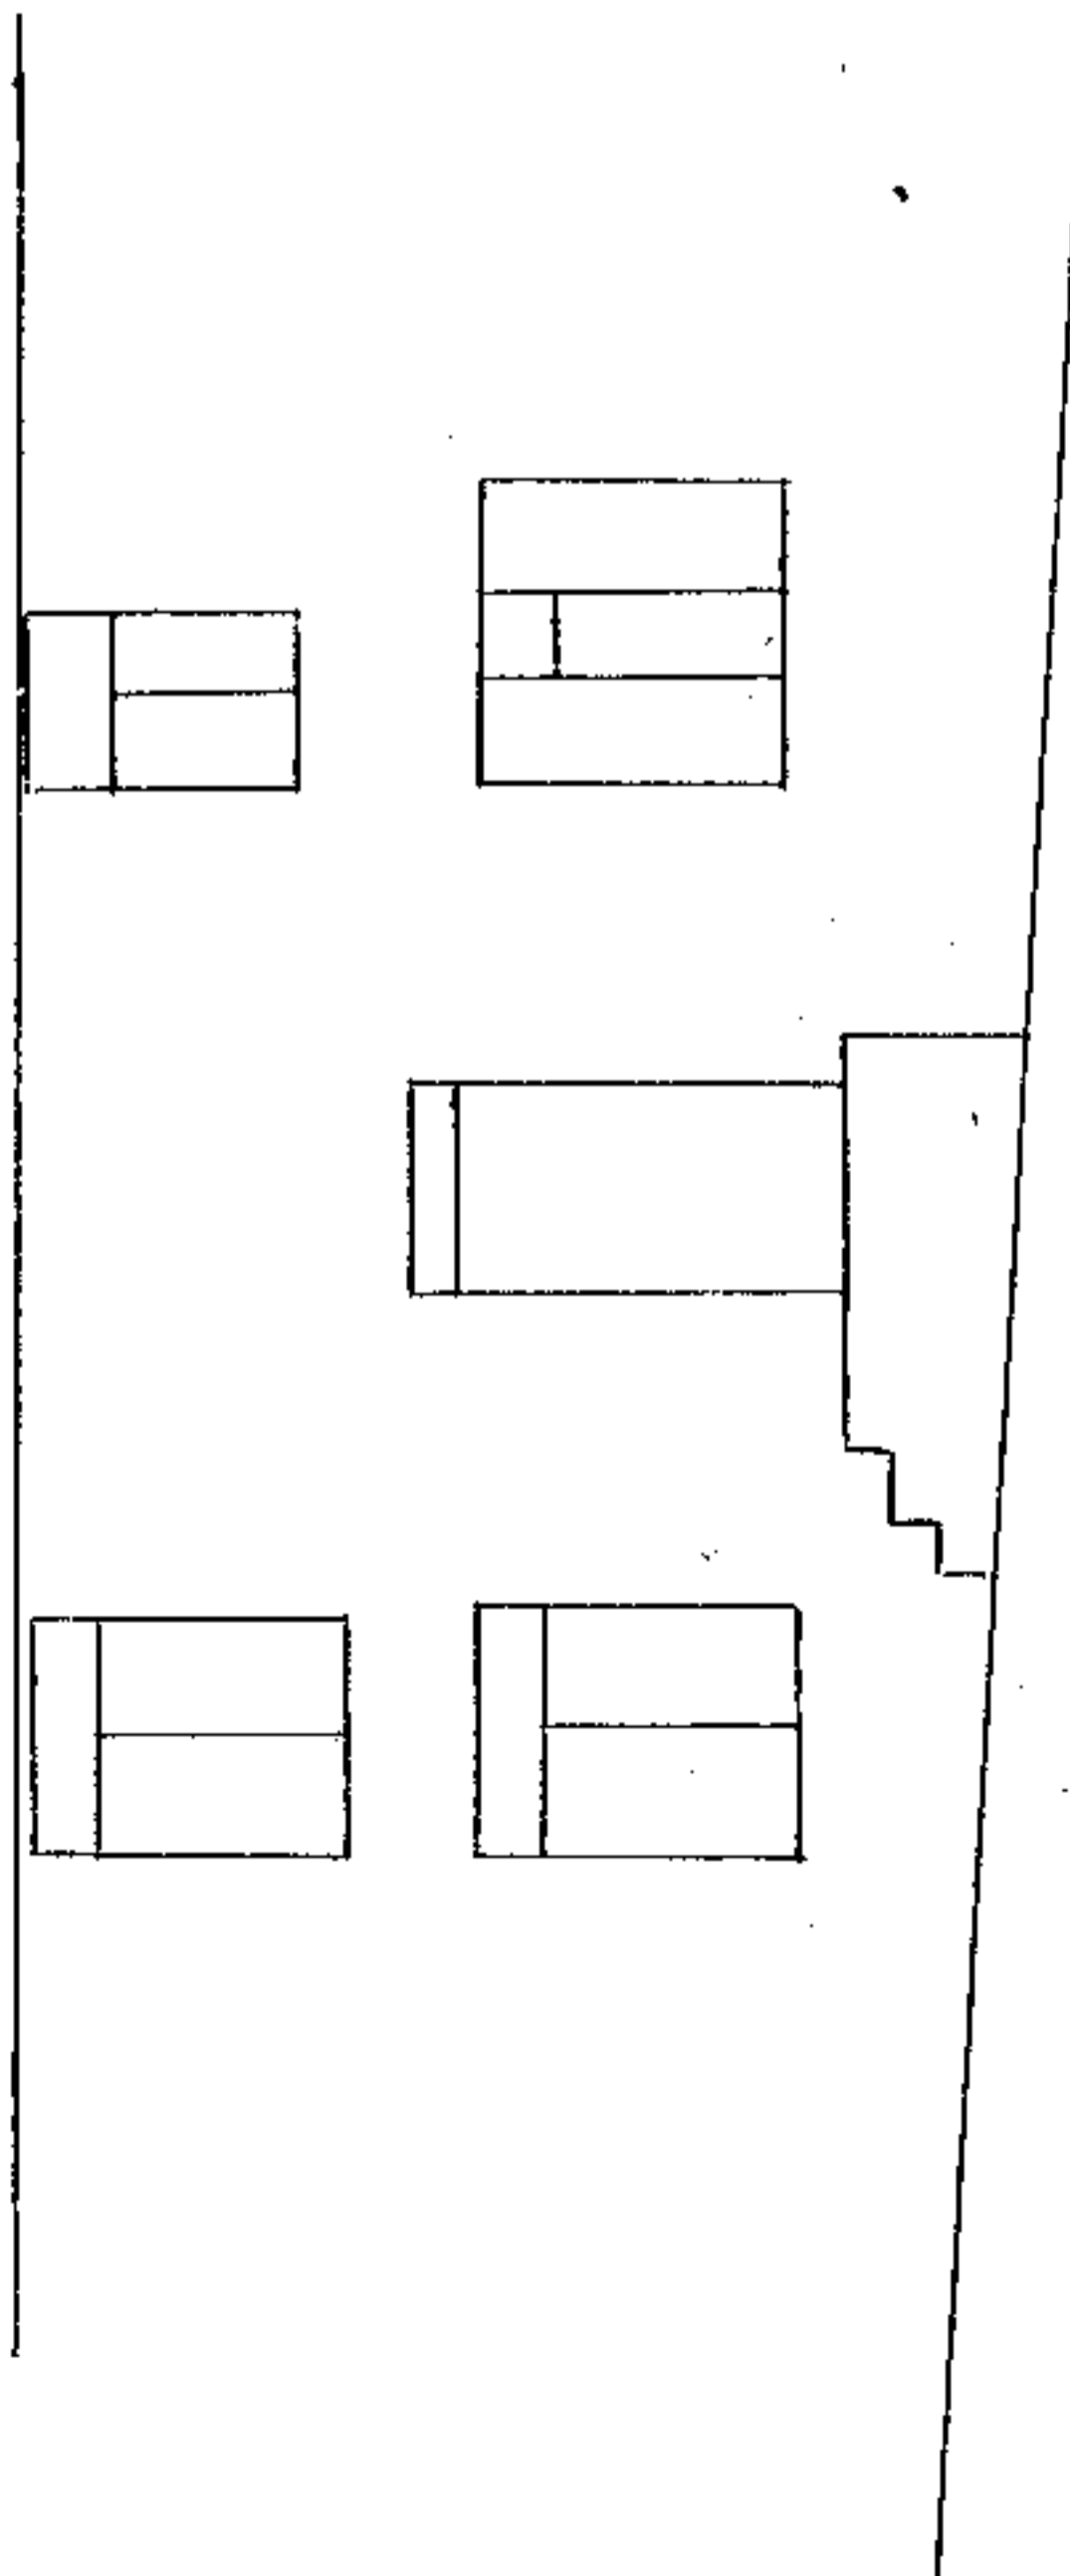

REF DM 22/00425/LB

ELEVATION SHOWING PROPOSED WINDOWS

1:100

