



21 FEB 2022

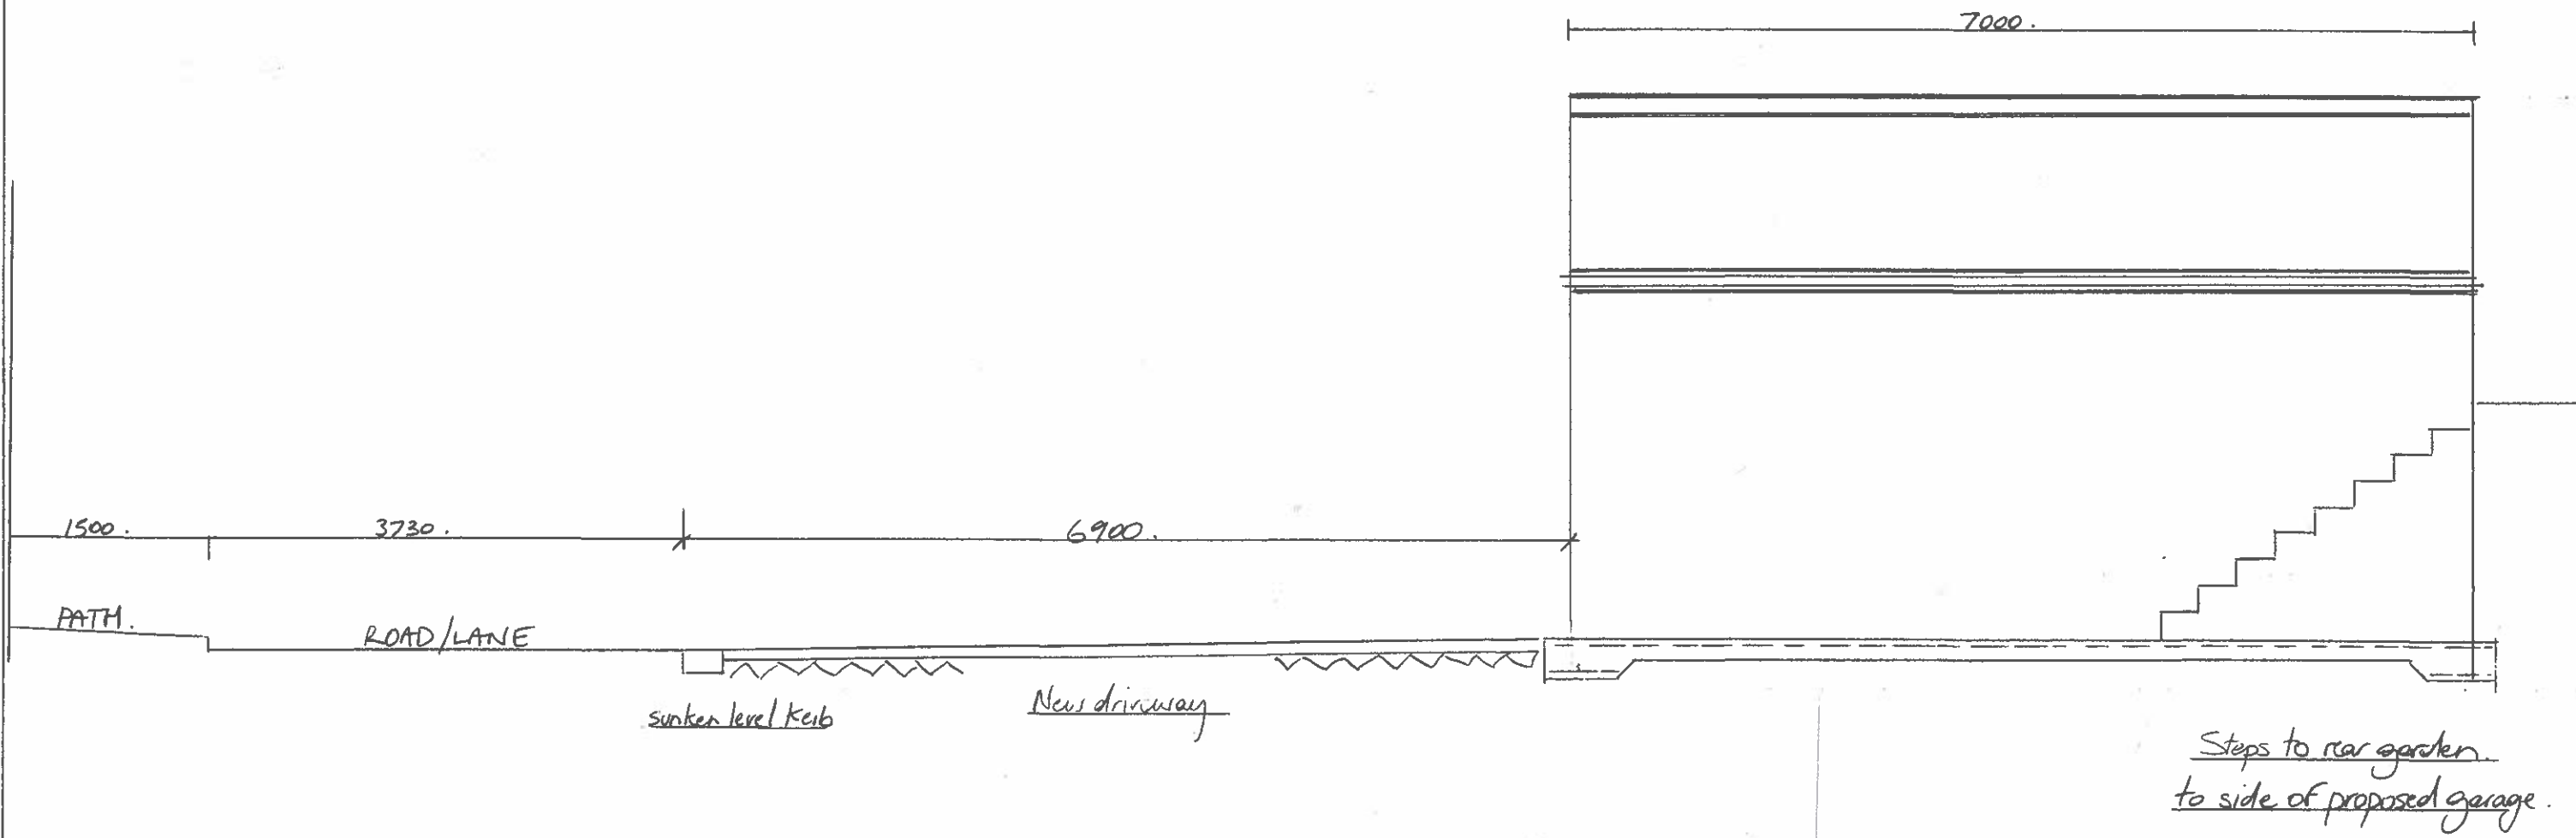

**PROPOSED SECTION THROUGH**

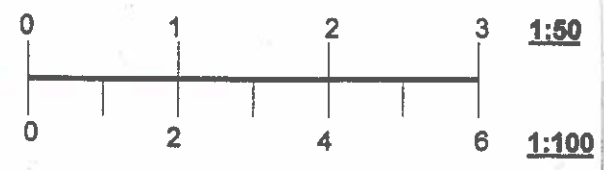

**PROPOSED DETACHED GARAGE**  
At land adj. 34 HEDLEY HILL TERRACE  
WATERHOUSES for  
Mr JOHN KNIGHT  
SCALE 1;100