



21 FEB 2022

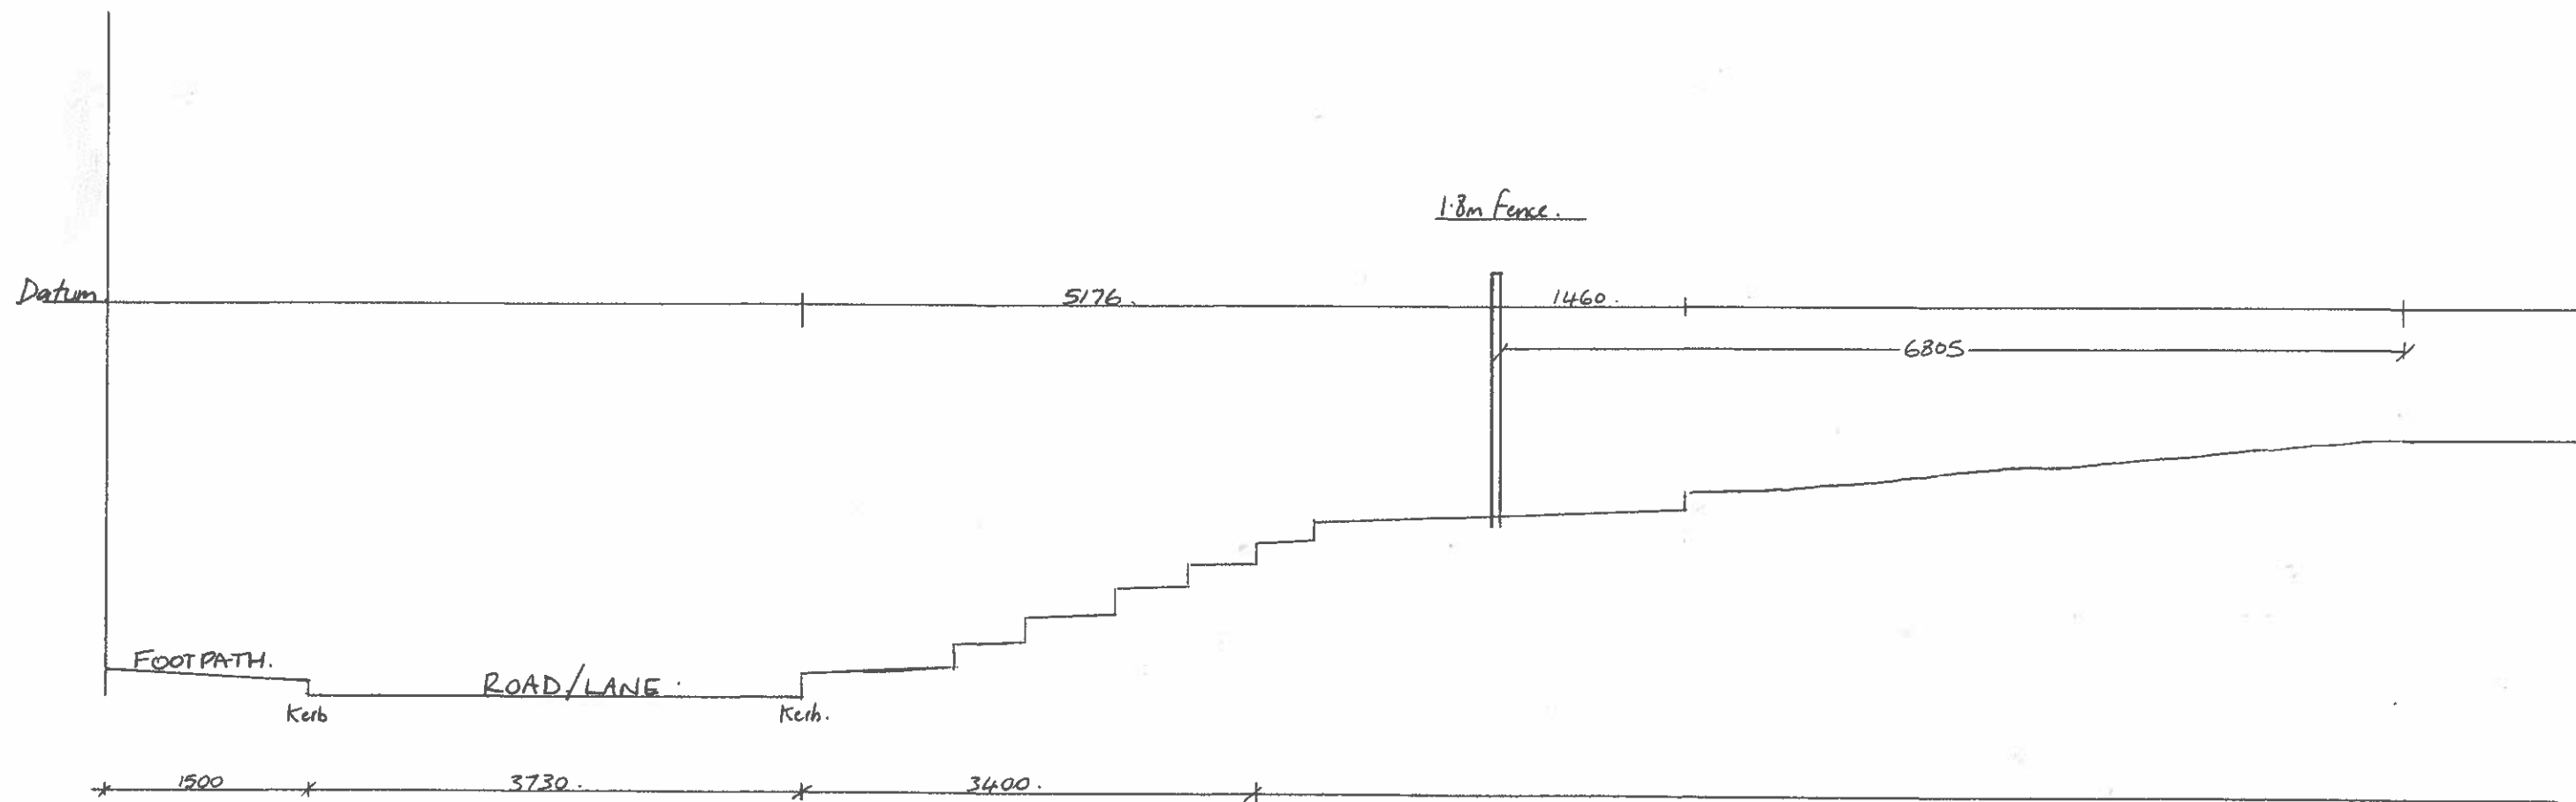

EXISTING SECTION THROUGH

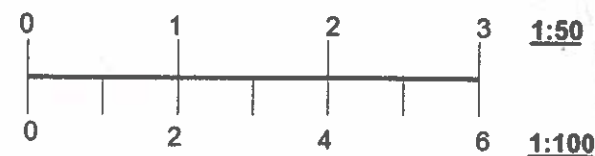

PROPOSED DETACHED GARAGE
At land adj. 34 HEDLEY HILL TERRACE
WATERHOUSES for
Mr JOHN KNIGHT
SCALE 1;100